



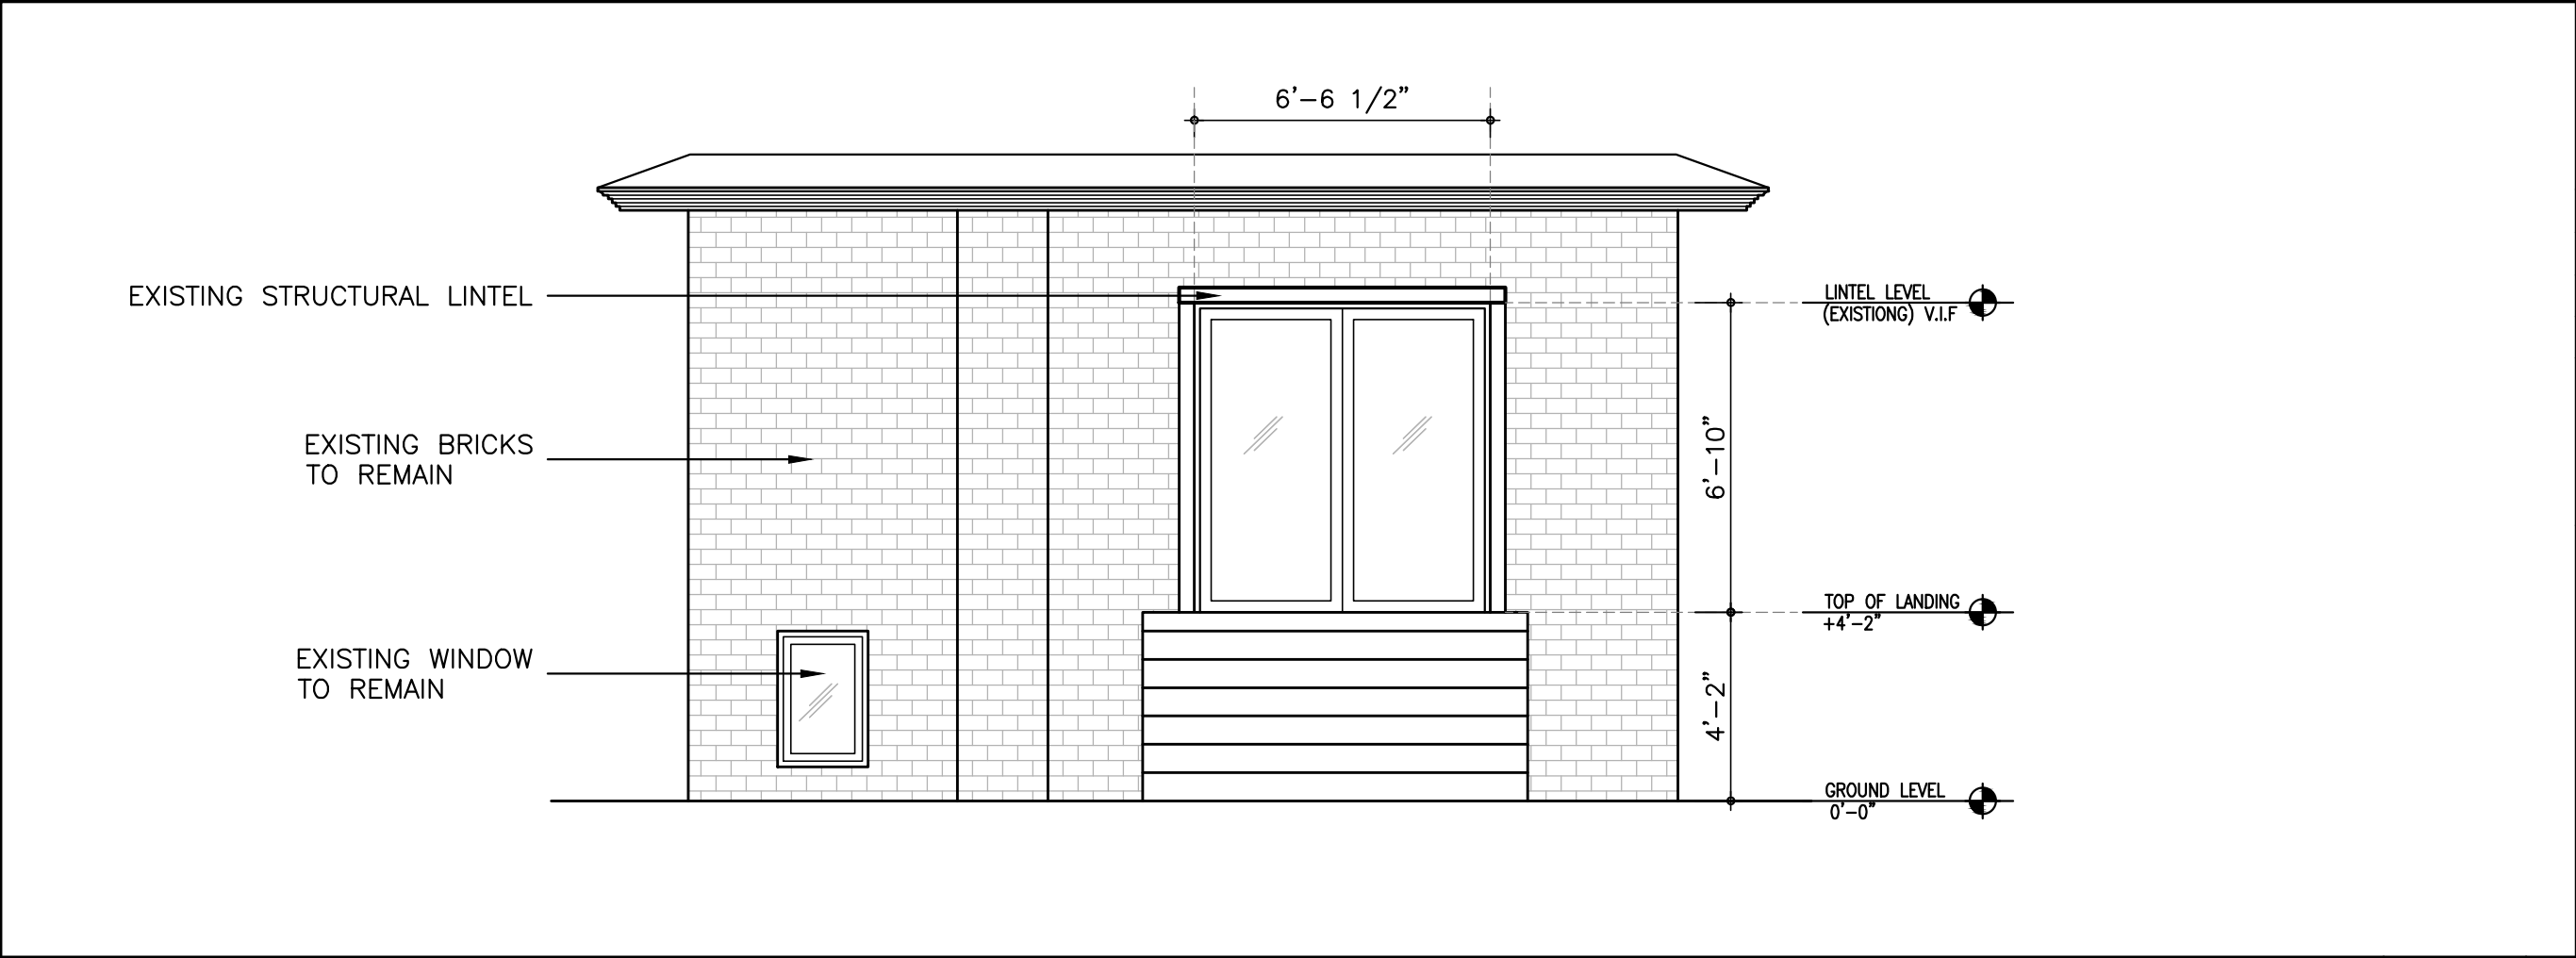

PROPOSED ELEVATION



SCALE
1/4"=1'-0" 2

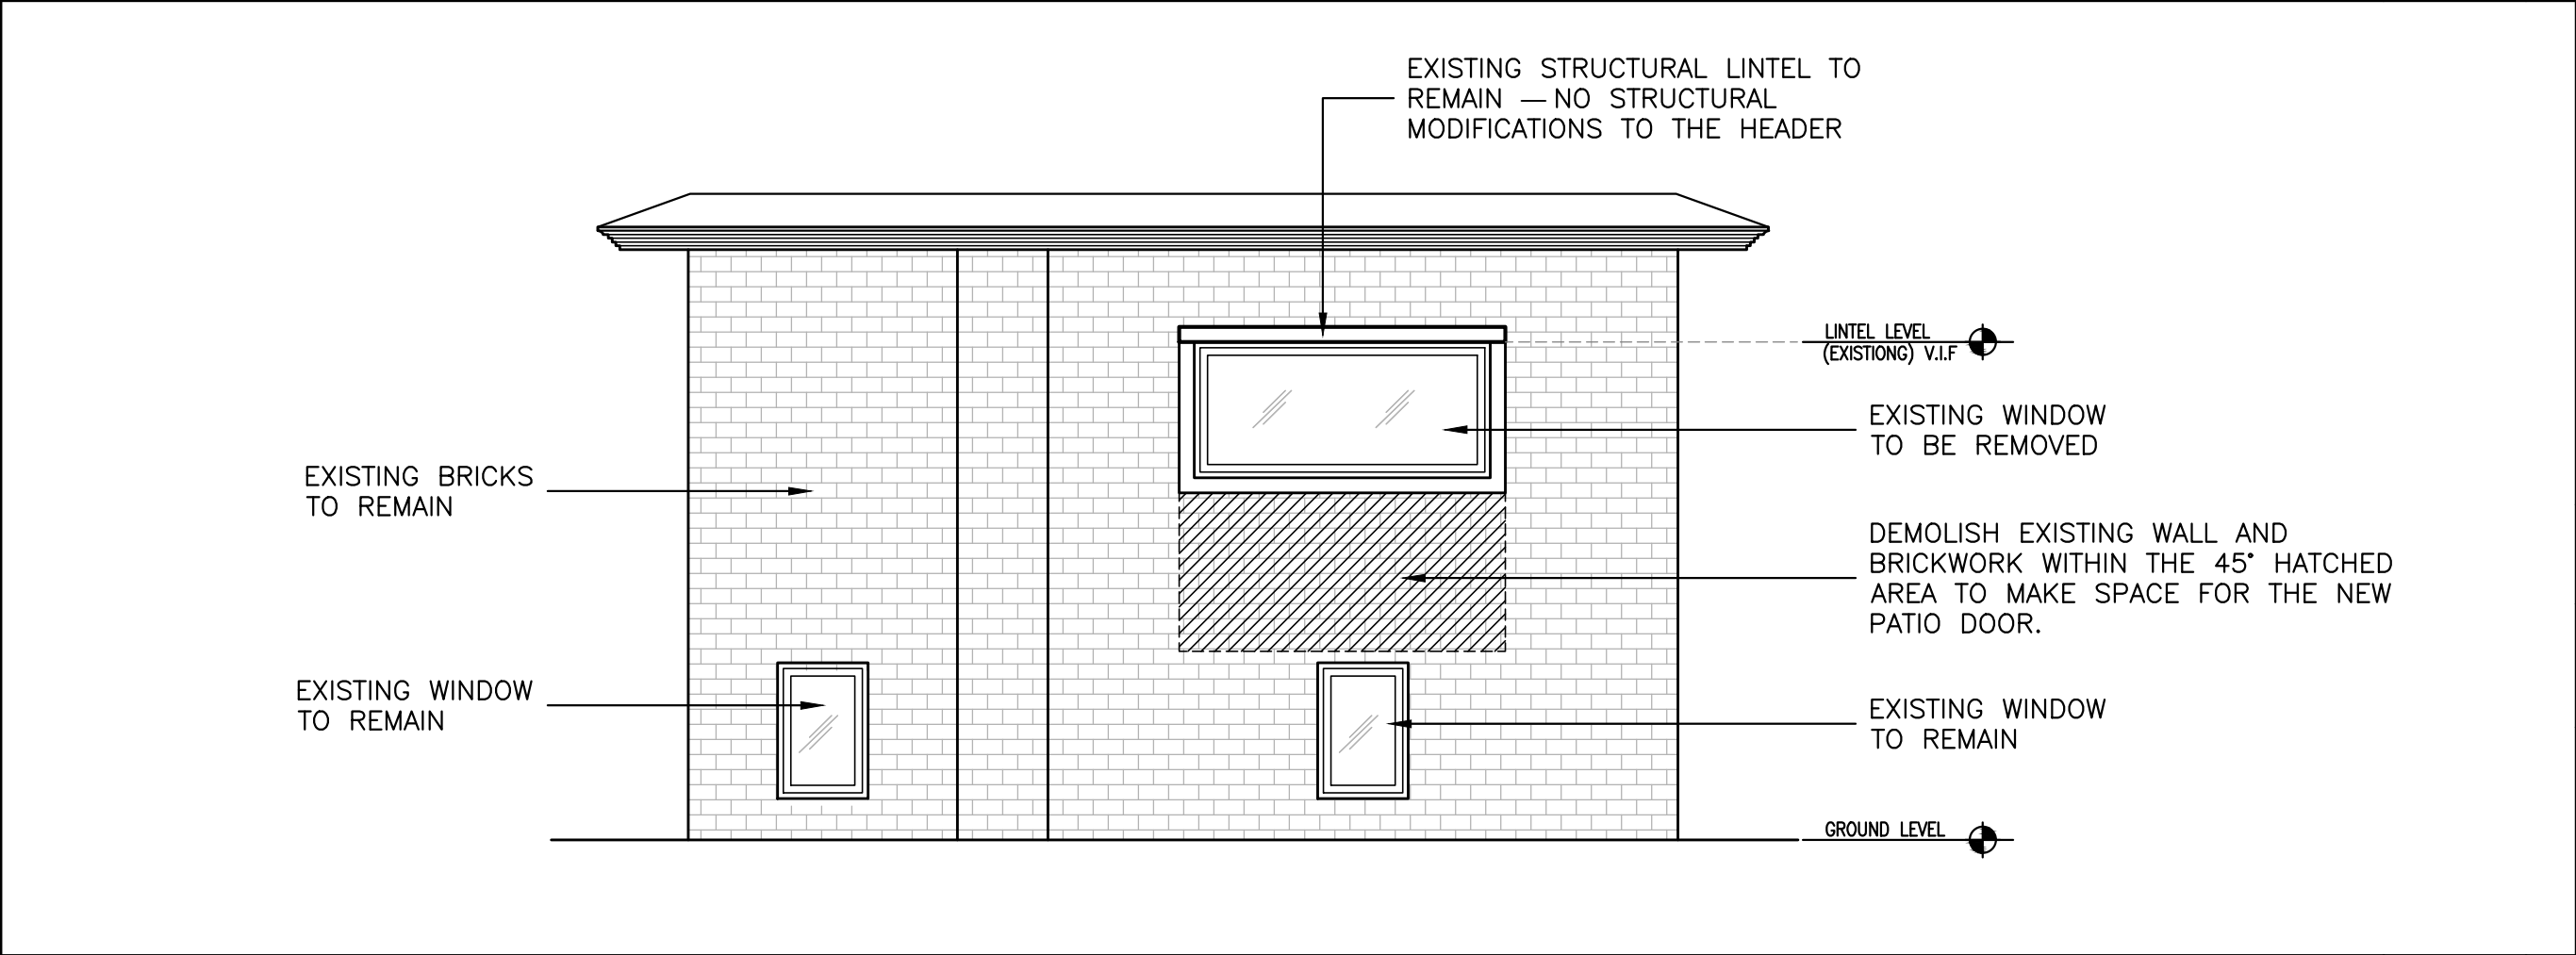

EXISTING / DEMO ELEVATION

SCALE
1/4"=1'-0" 1

ISSUE DATE
PERMIT mm/dd/yy
PROJECT ADDRESS:
EXISTING / DEMO & PROPOSED ELEVATION
A-01

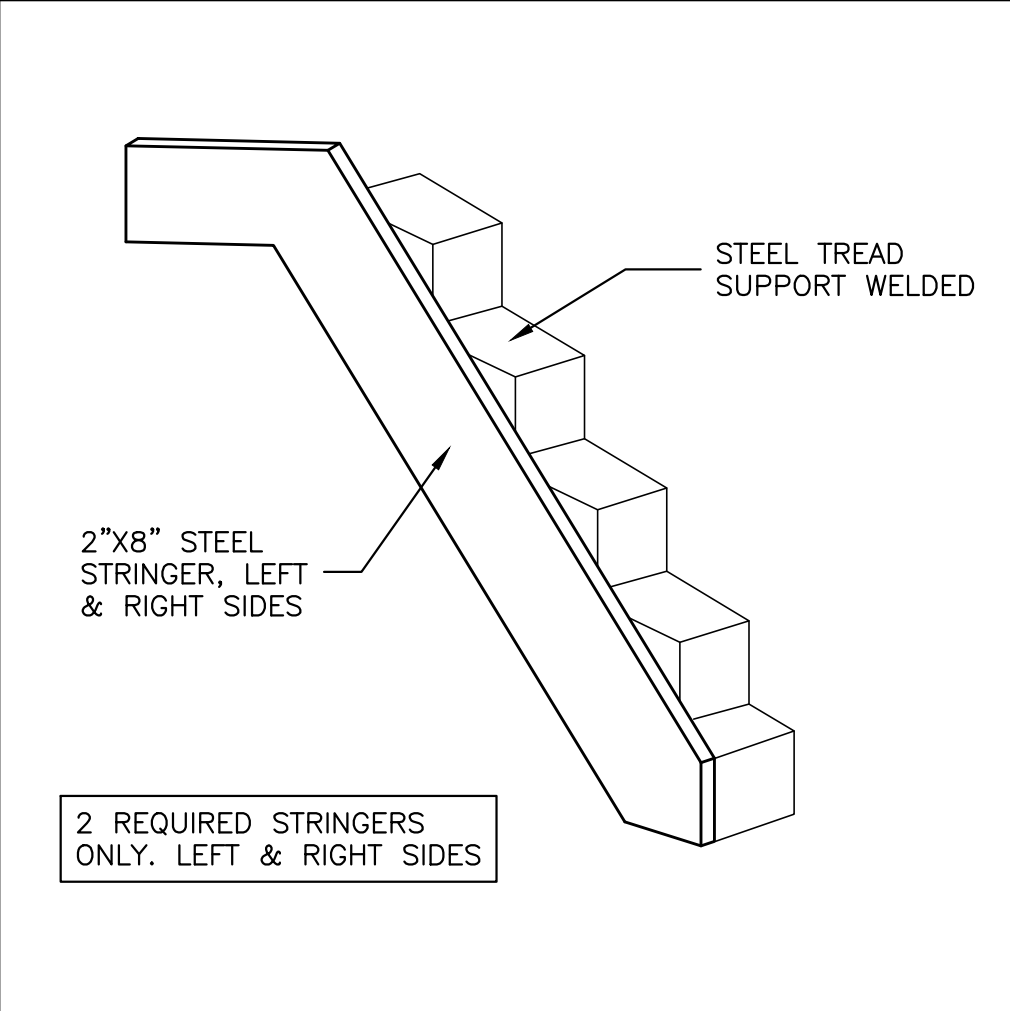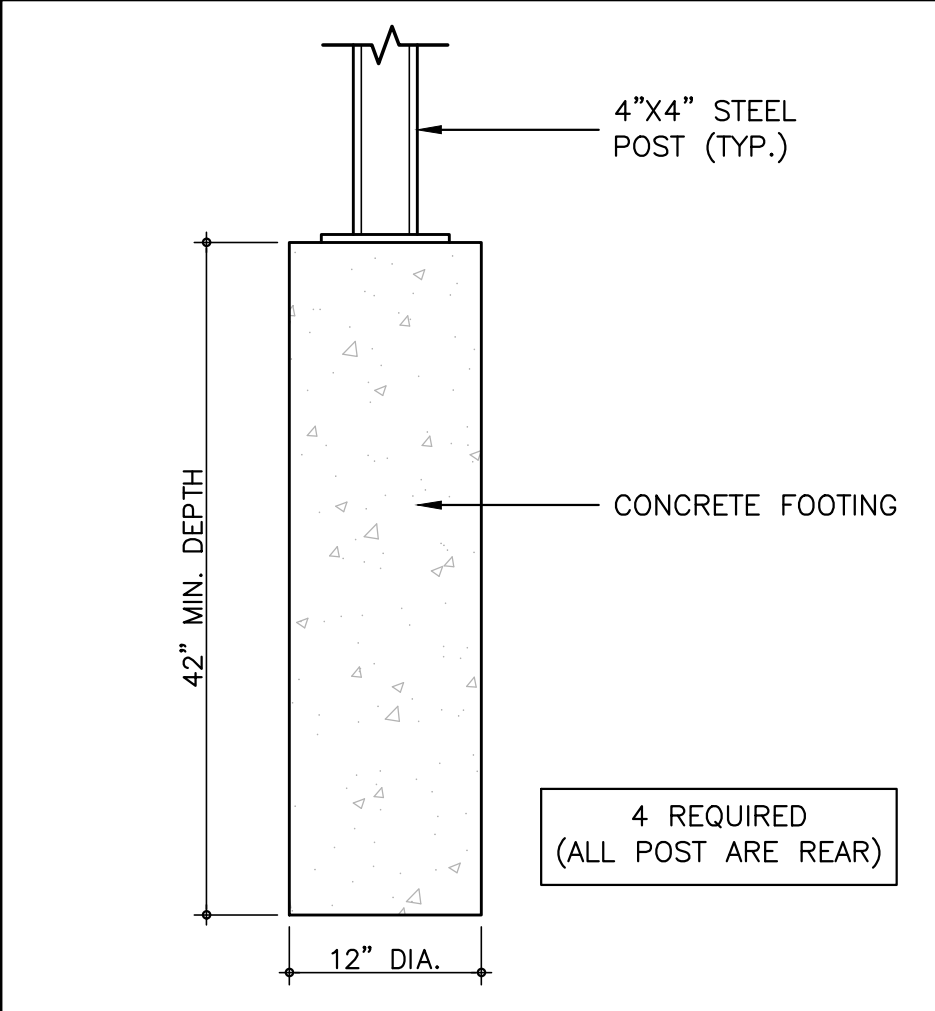

- 1. DEPTH: 42" MINIMUM (BELOW FROST LINE).
- 2. DIAMETER: 12" MINIMUM.
- 3. CONCRETE: 3000 PSI MINIMUM.
- 4. TOP OF FOOTING SHOULD BE LEVEL.
- 5. FOOTINGS SHOULD BE CENTERED UNDER POSTS.
- 6. ALLOW CONCRETE TO CURE BEFORE INSTALLING POSTS.

FOOTING DETAILS

STAIR & LANDING CONFIGURATION:

TOTAL NO. OF STEPS = 7

6 STEPS X 7.5" = 45"

LANDING = 5"

TOTAL RISE = 50" (FROM KITCHEN FLOOR TO TOP OF LANDING)



LANDING DEPTH: 42"

STAIR WIDTH: APPROX. 8'-6"

POST FOOTING DETAIL

STAIR STRINGER DETAIL

FOOTING INSTALLATUON GUIDE

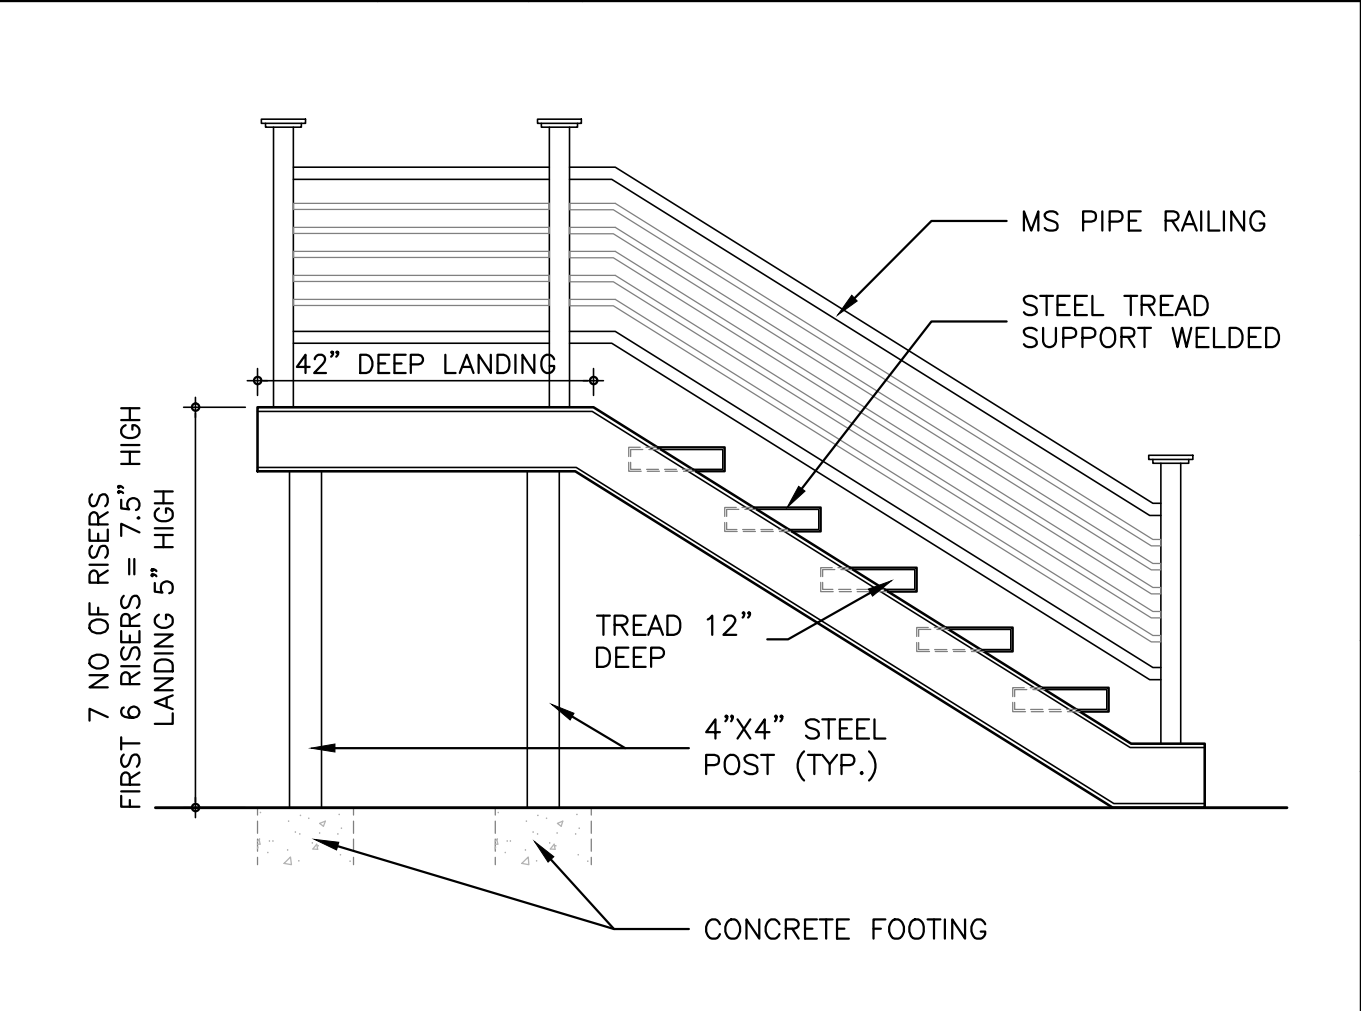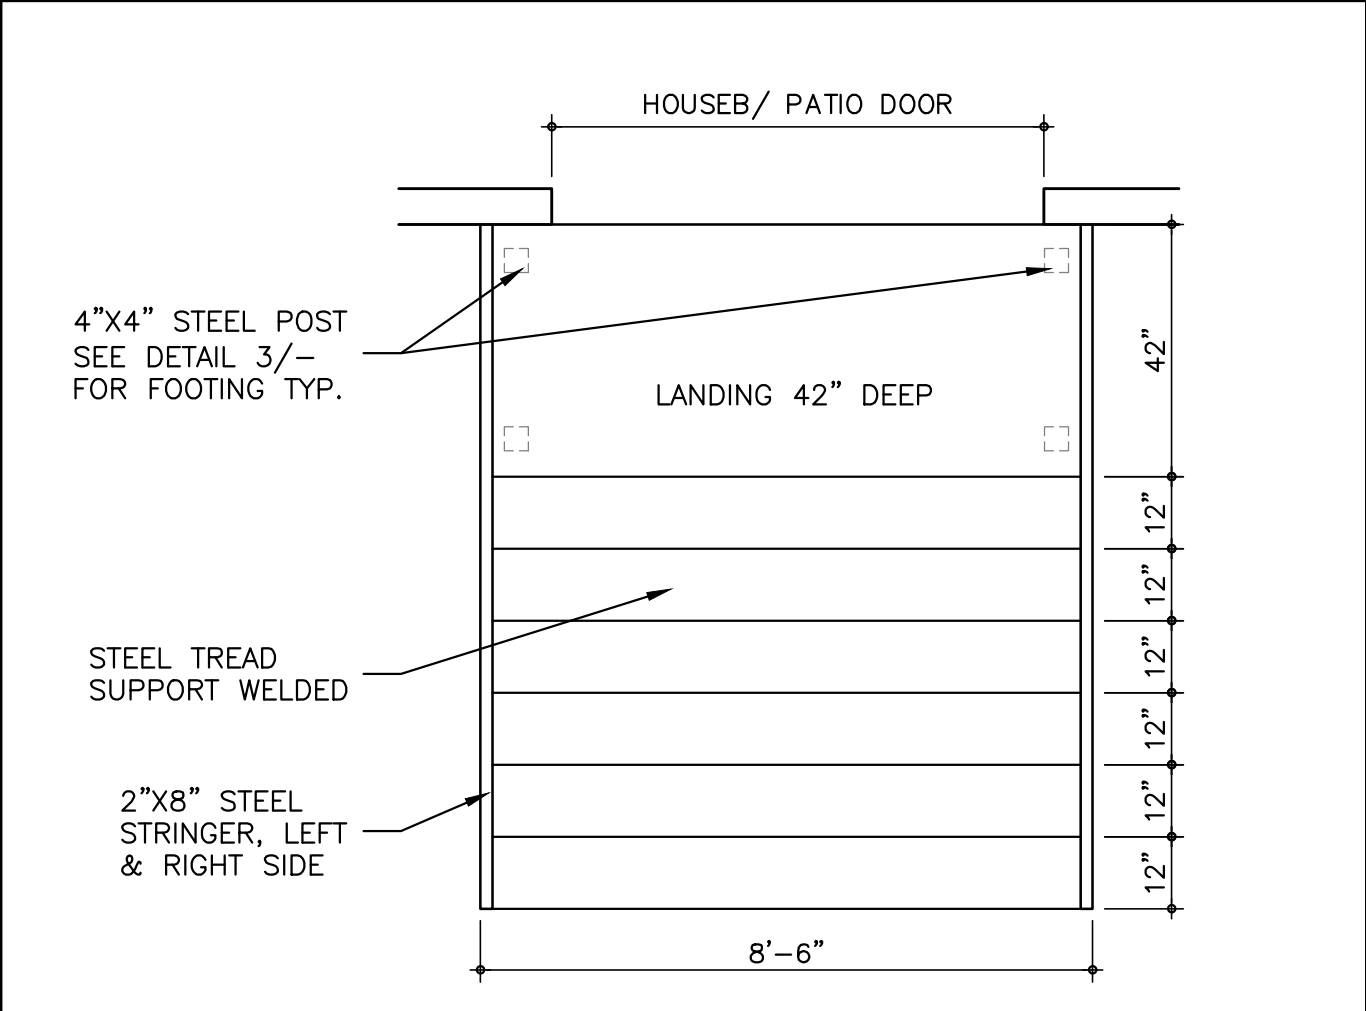

STAIR TOP VIEW

STAIR SIDE VIEW

ISSUE DATE

PERMIT mm/dd/yy

PROJECT ADDRESS:

STAIR PLAN & DETAILS

A-02