


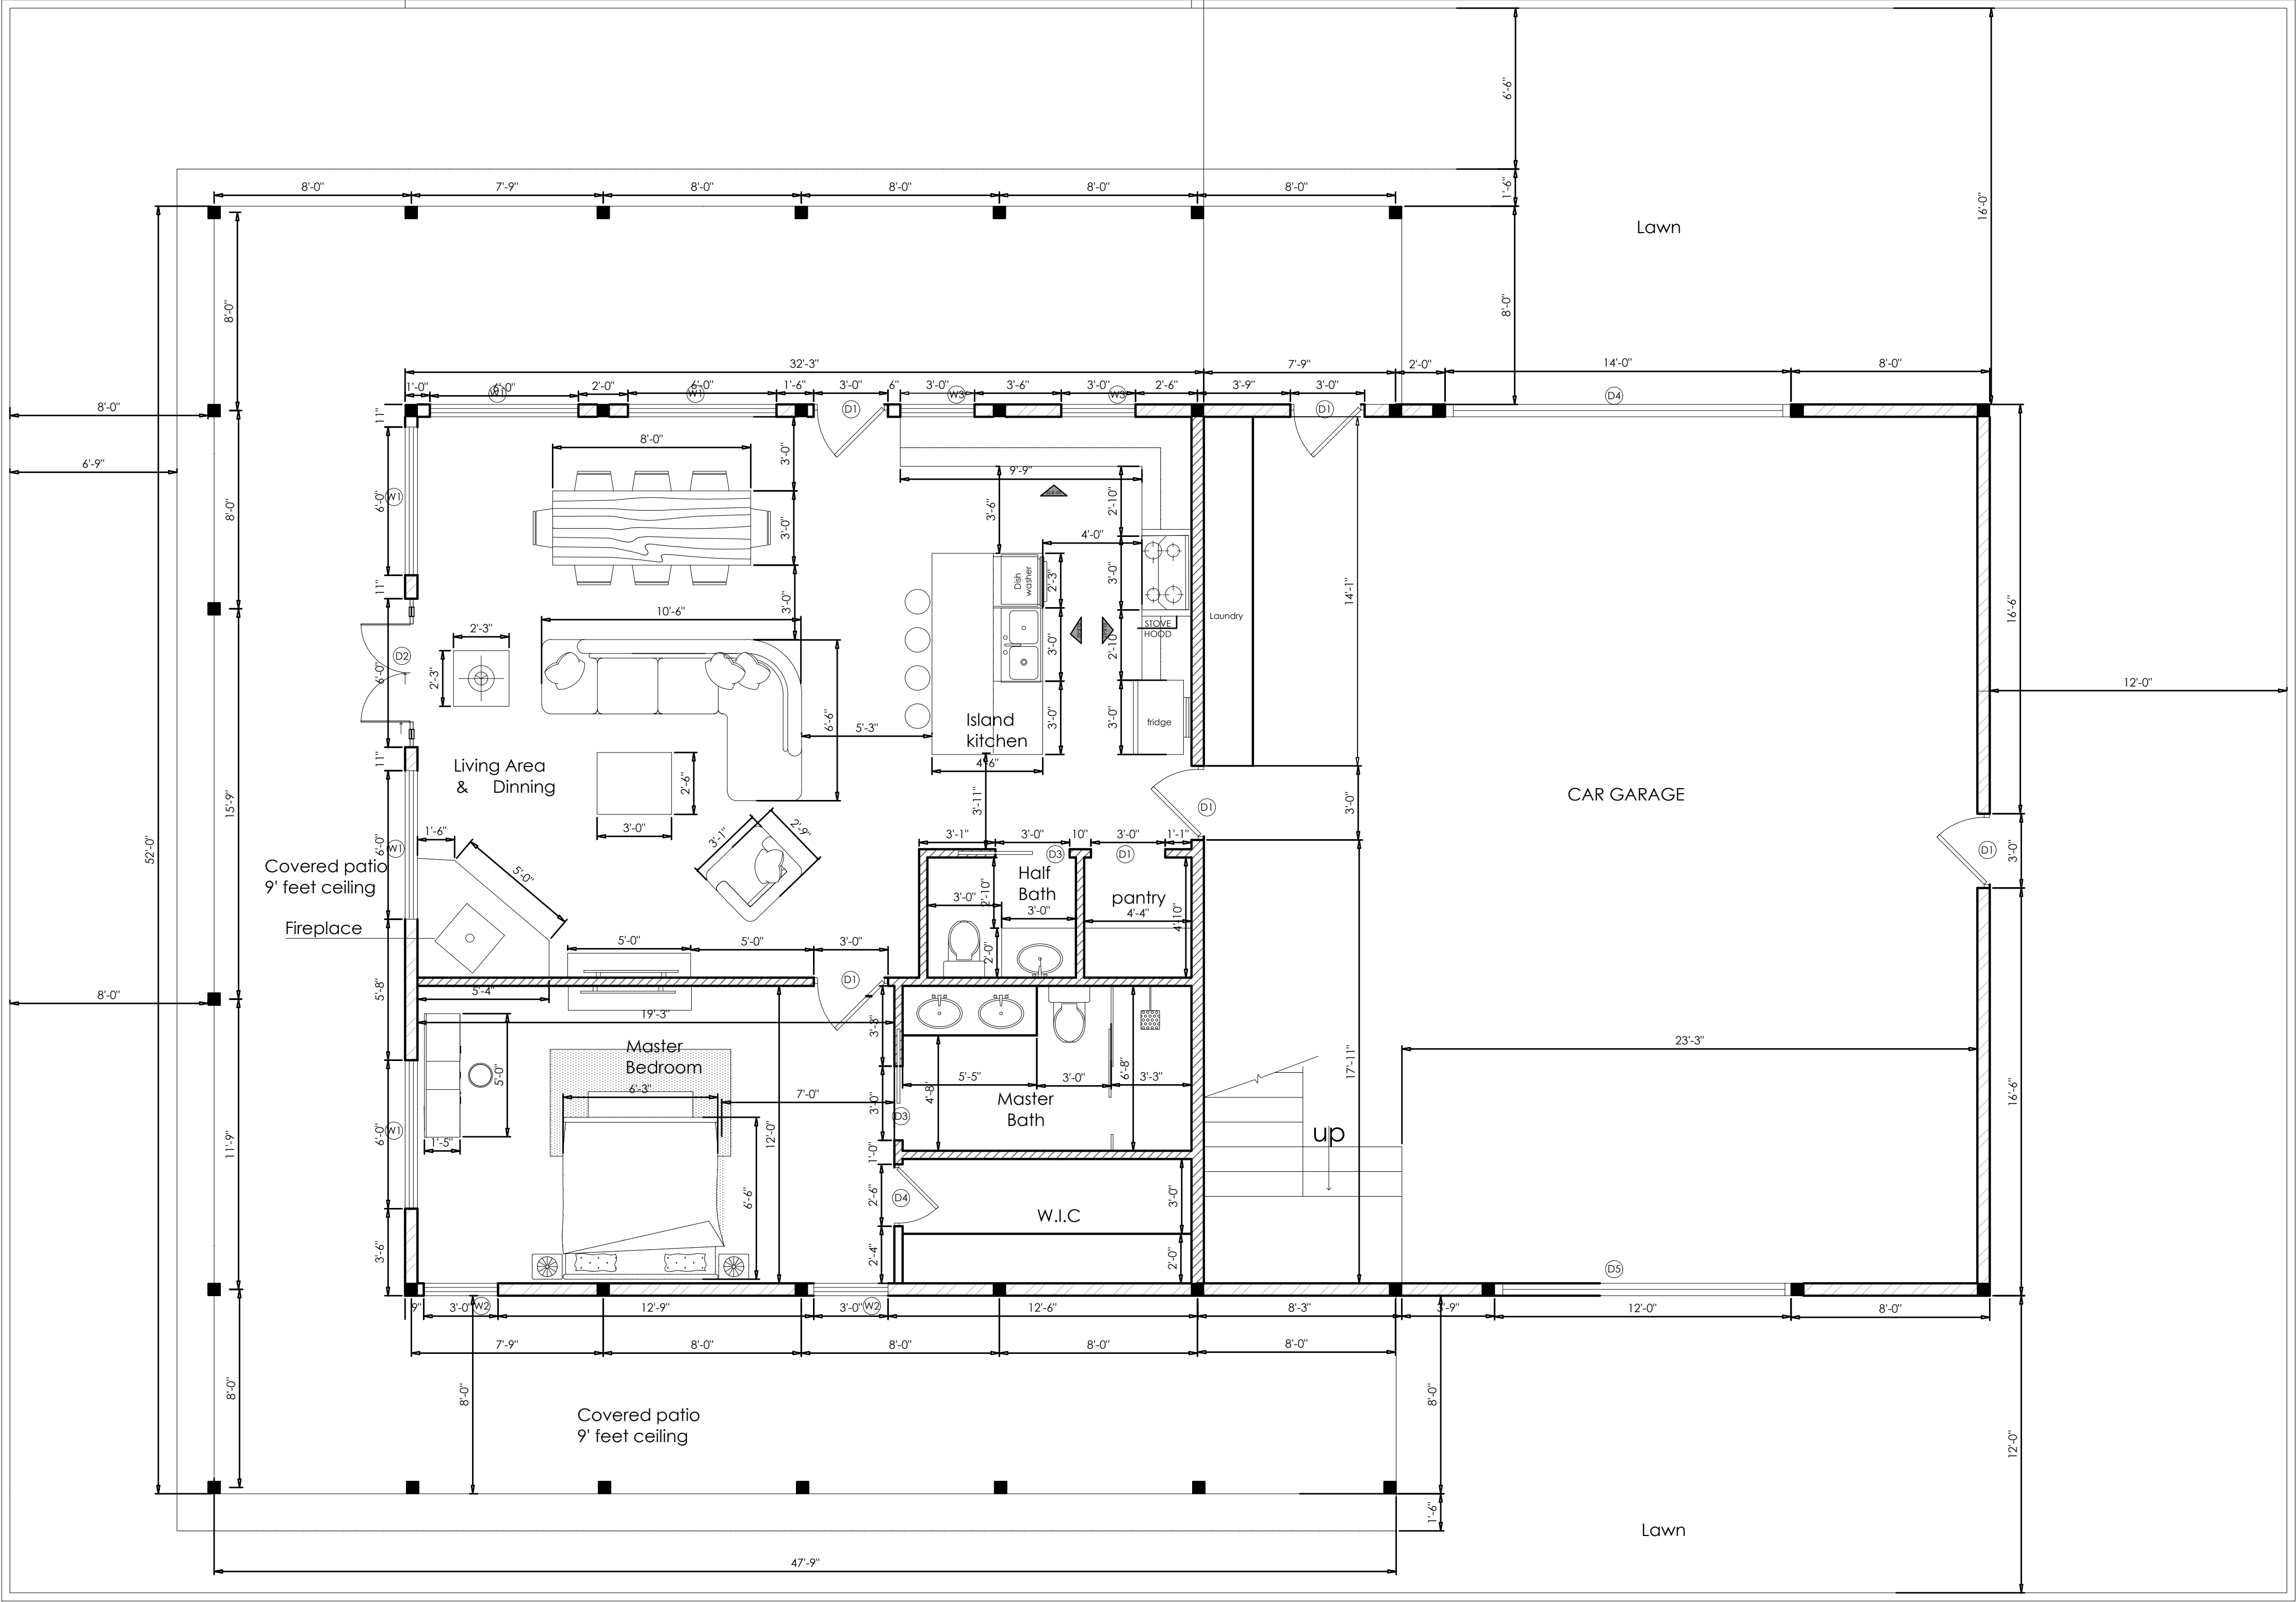


DOORS LEGENDS GROUND FLOOR		
D1	6'-0" x 8'-0"	
D2	3'-0" x 7'-0"	SLIDING DOOR
D3	3'-0" x 7'-0"	POCKET DOOR
D4	14'-0" x 14'-0"	
D5	12'-0" x 12'-0"	

LEGENDS		SQUARE FOOTAGE
GROUND FLOOR		1152 SQFT
FIRST FLOOR		1152 SQFT
GARAGE		1152 SQFT


WINDOWS LEGENDS GROUND FLOOR		
SYMBOL	SIZES	NUMBERS
W1	6'-0" x 5'-0"	5
W2	3'-0" x 6'-0"	2
W3	3'-0" x 3'-0"	2
	TOTAL	9

LEGENDS		(AREA FOR SPACES GROUND FLOOR)
LIVING AREA ,DINNING ,KITCHEN		651.57SQFT
HALF BATH		29.11 SQFT
PANTRY		21.03 SQFT
BEDROOM		231.35 SQFT
MASTER BATH		77.66 SQFT
CLOSET		58.56 SQFT

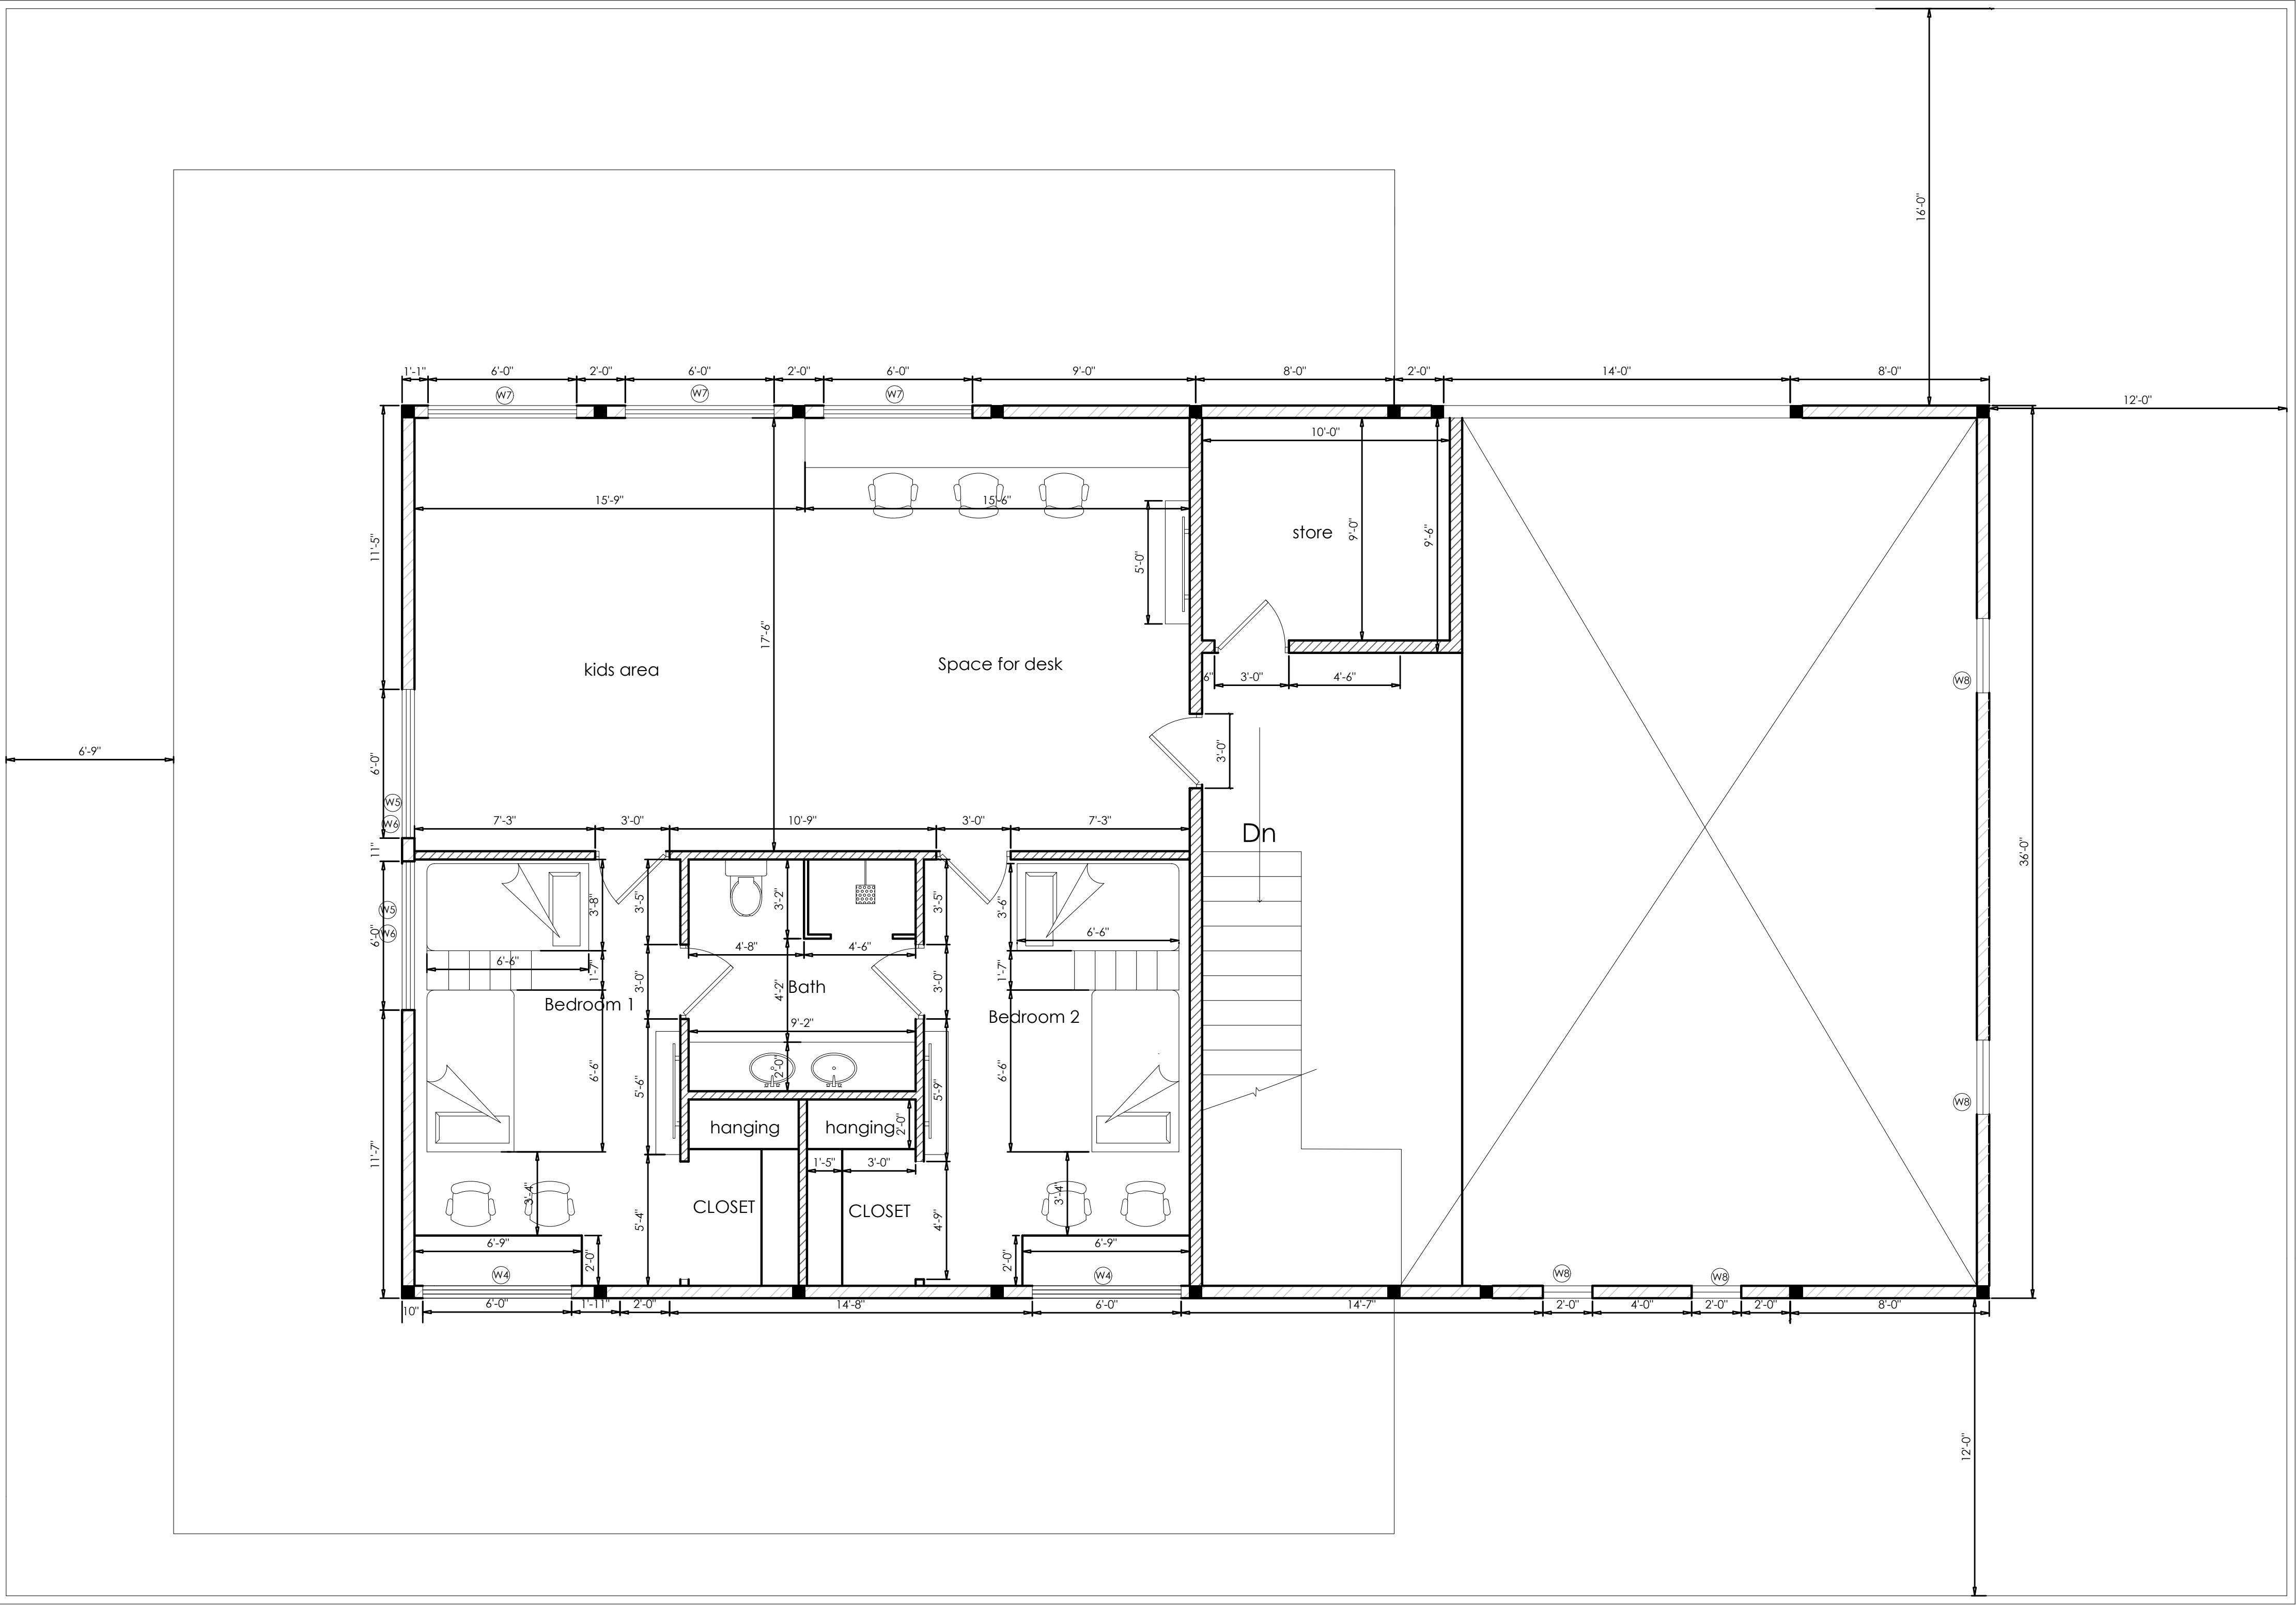

WINDOWS LEGENDS FIRST FLOOR		
SYMBOL	SIZES	NUMBERS
W4	6'-0" x 4'-0"	4
W5	6'-0" x 3'-0"	2
W6	6'-0" x 4'-6"	2
W7	6'-0" x 4'-0"	6
W8	2'-0" x 3'-0"	2
	TOTAL	16

LEGENDS (AREA FOR SPACES FIRST FLOOR)	
OPEN AREA	546.76 SQFT
BEDROOM 1,2	184.37 SQFT
BATH	85.59 SQFT
CLOSET 1 , 2	33.39 SQFT

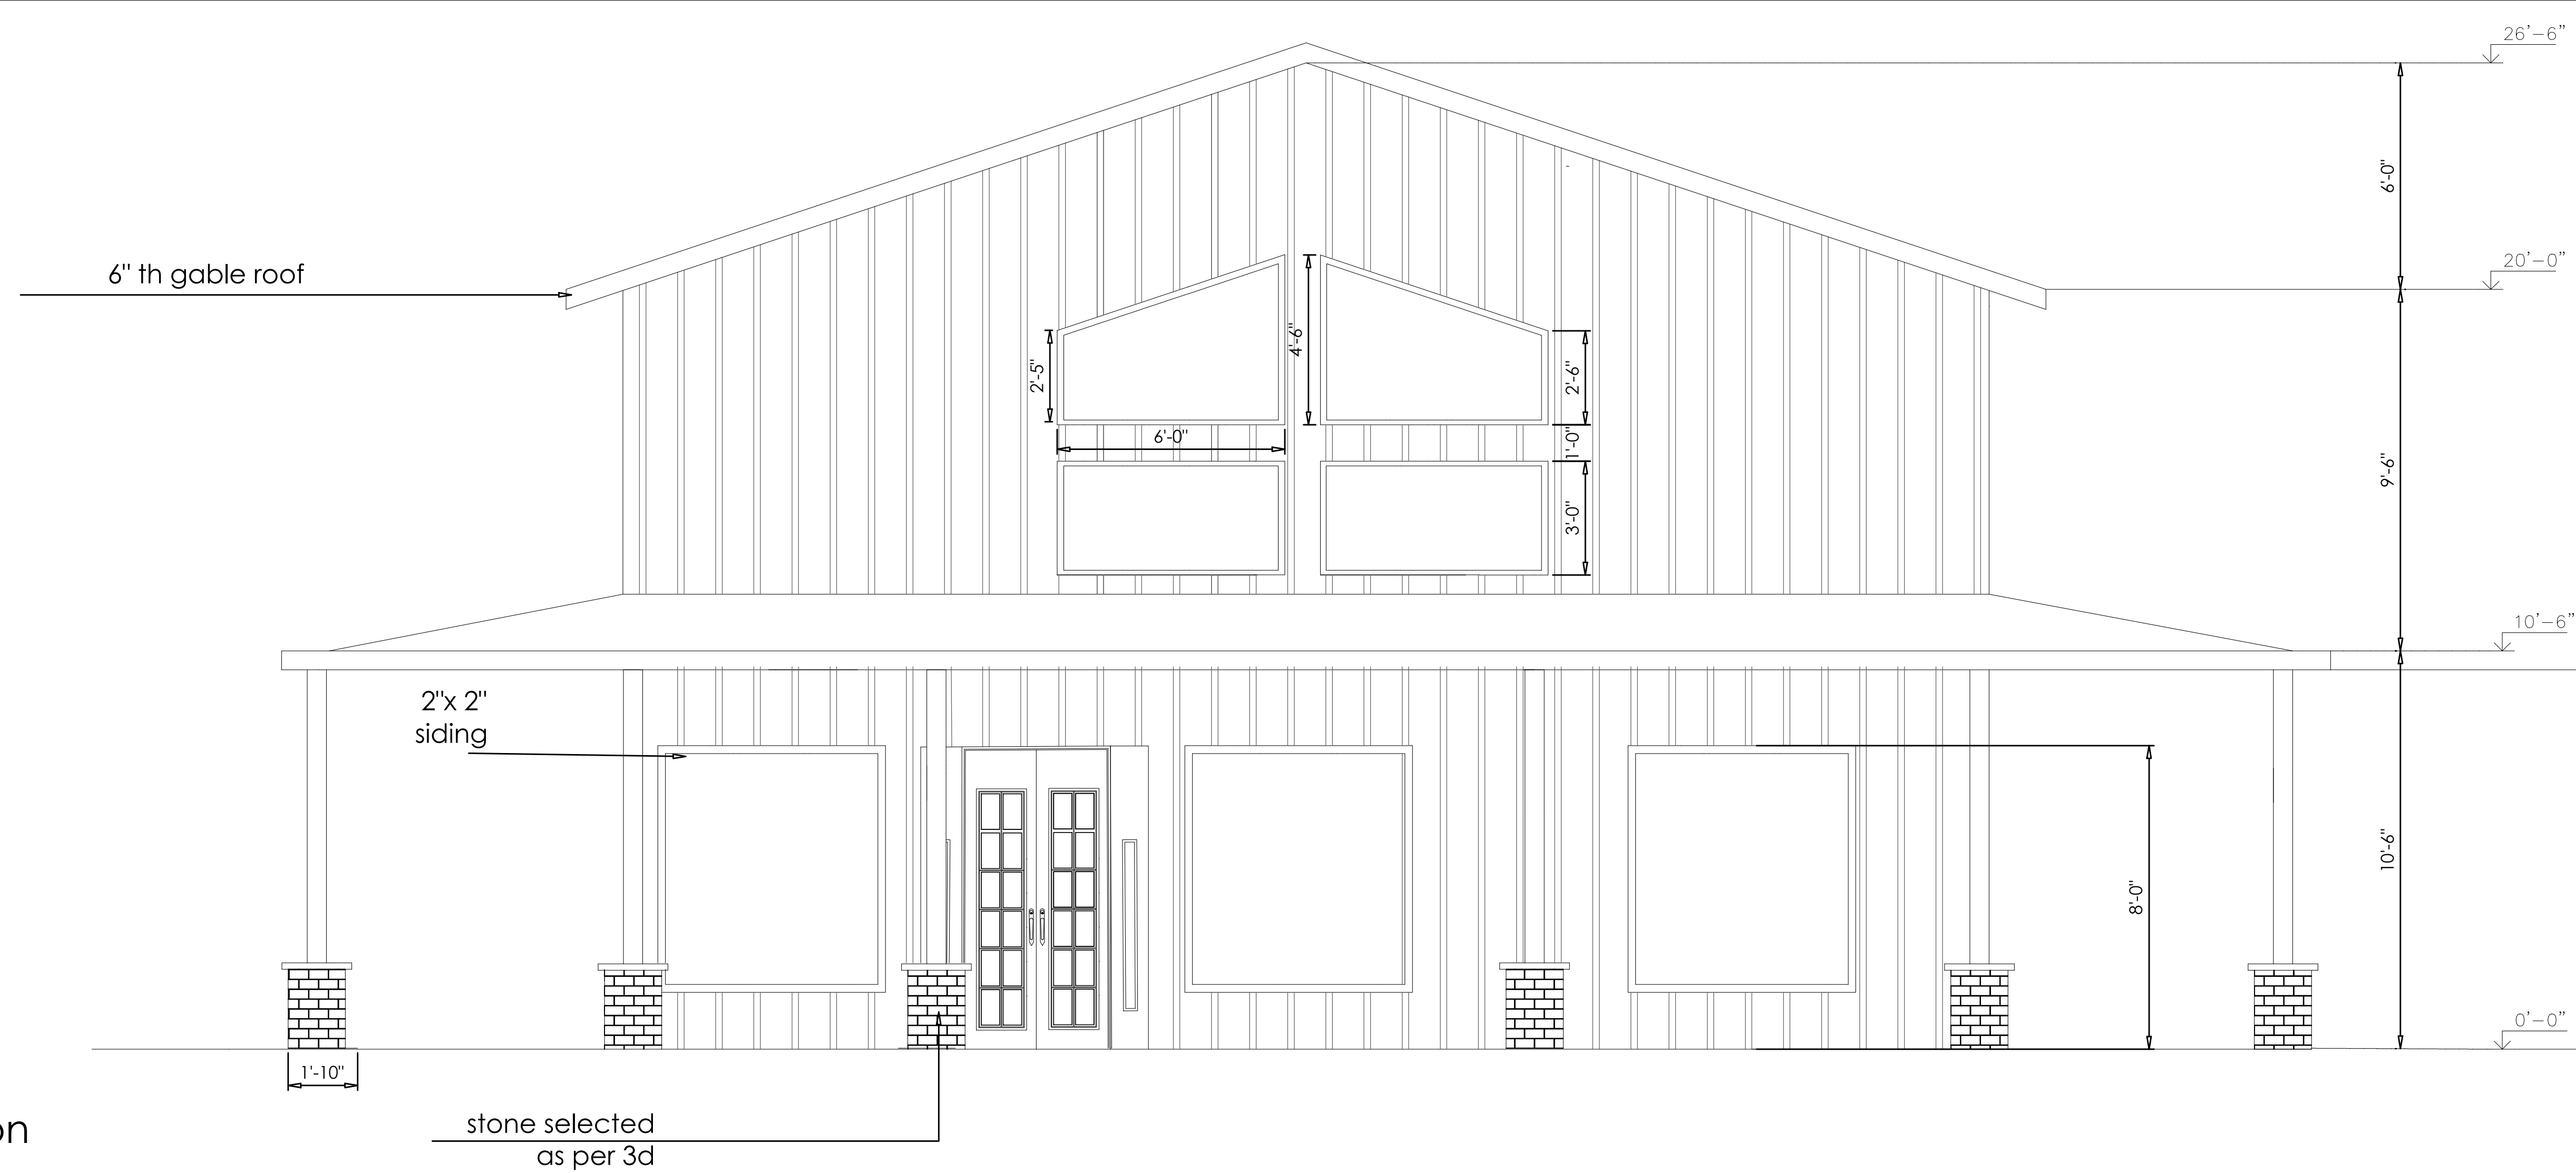


Left Side Elevation

SCALE : $\frac{3}{8}$ " = 1'

ADDRESS: 774 MIZE ROAD, SEYMOUR TN

INDEX SHEET


P-3 FRONT AND LEFT ELEVATION

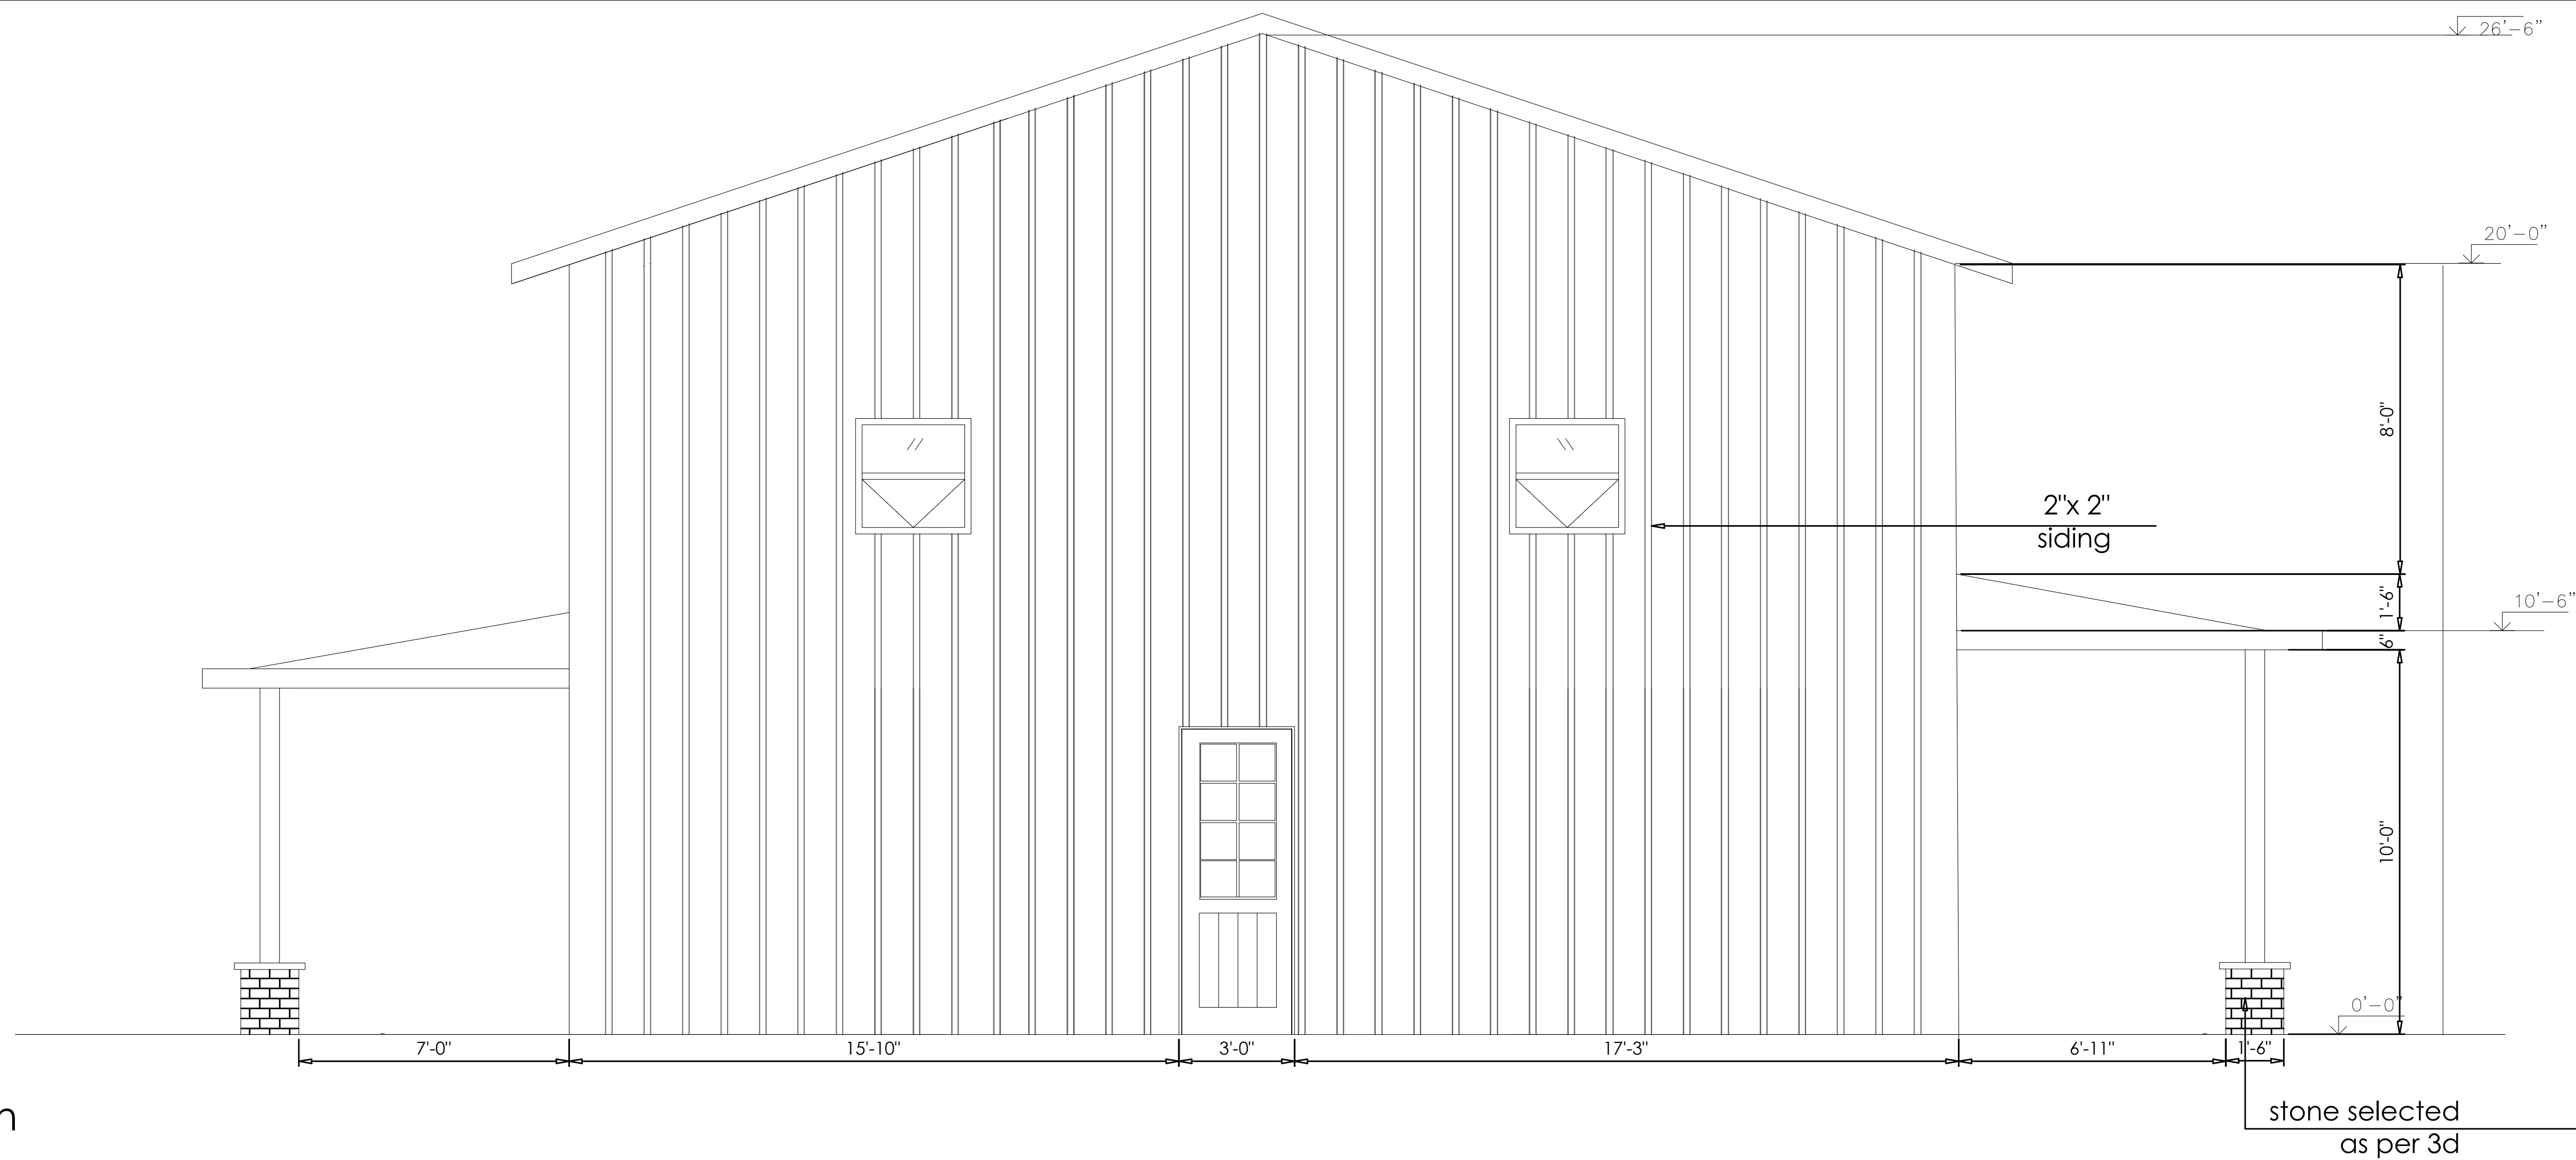


Back Side Elevation




Right Side Elevation

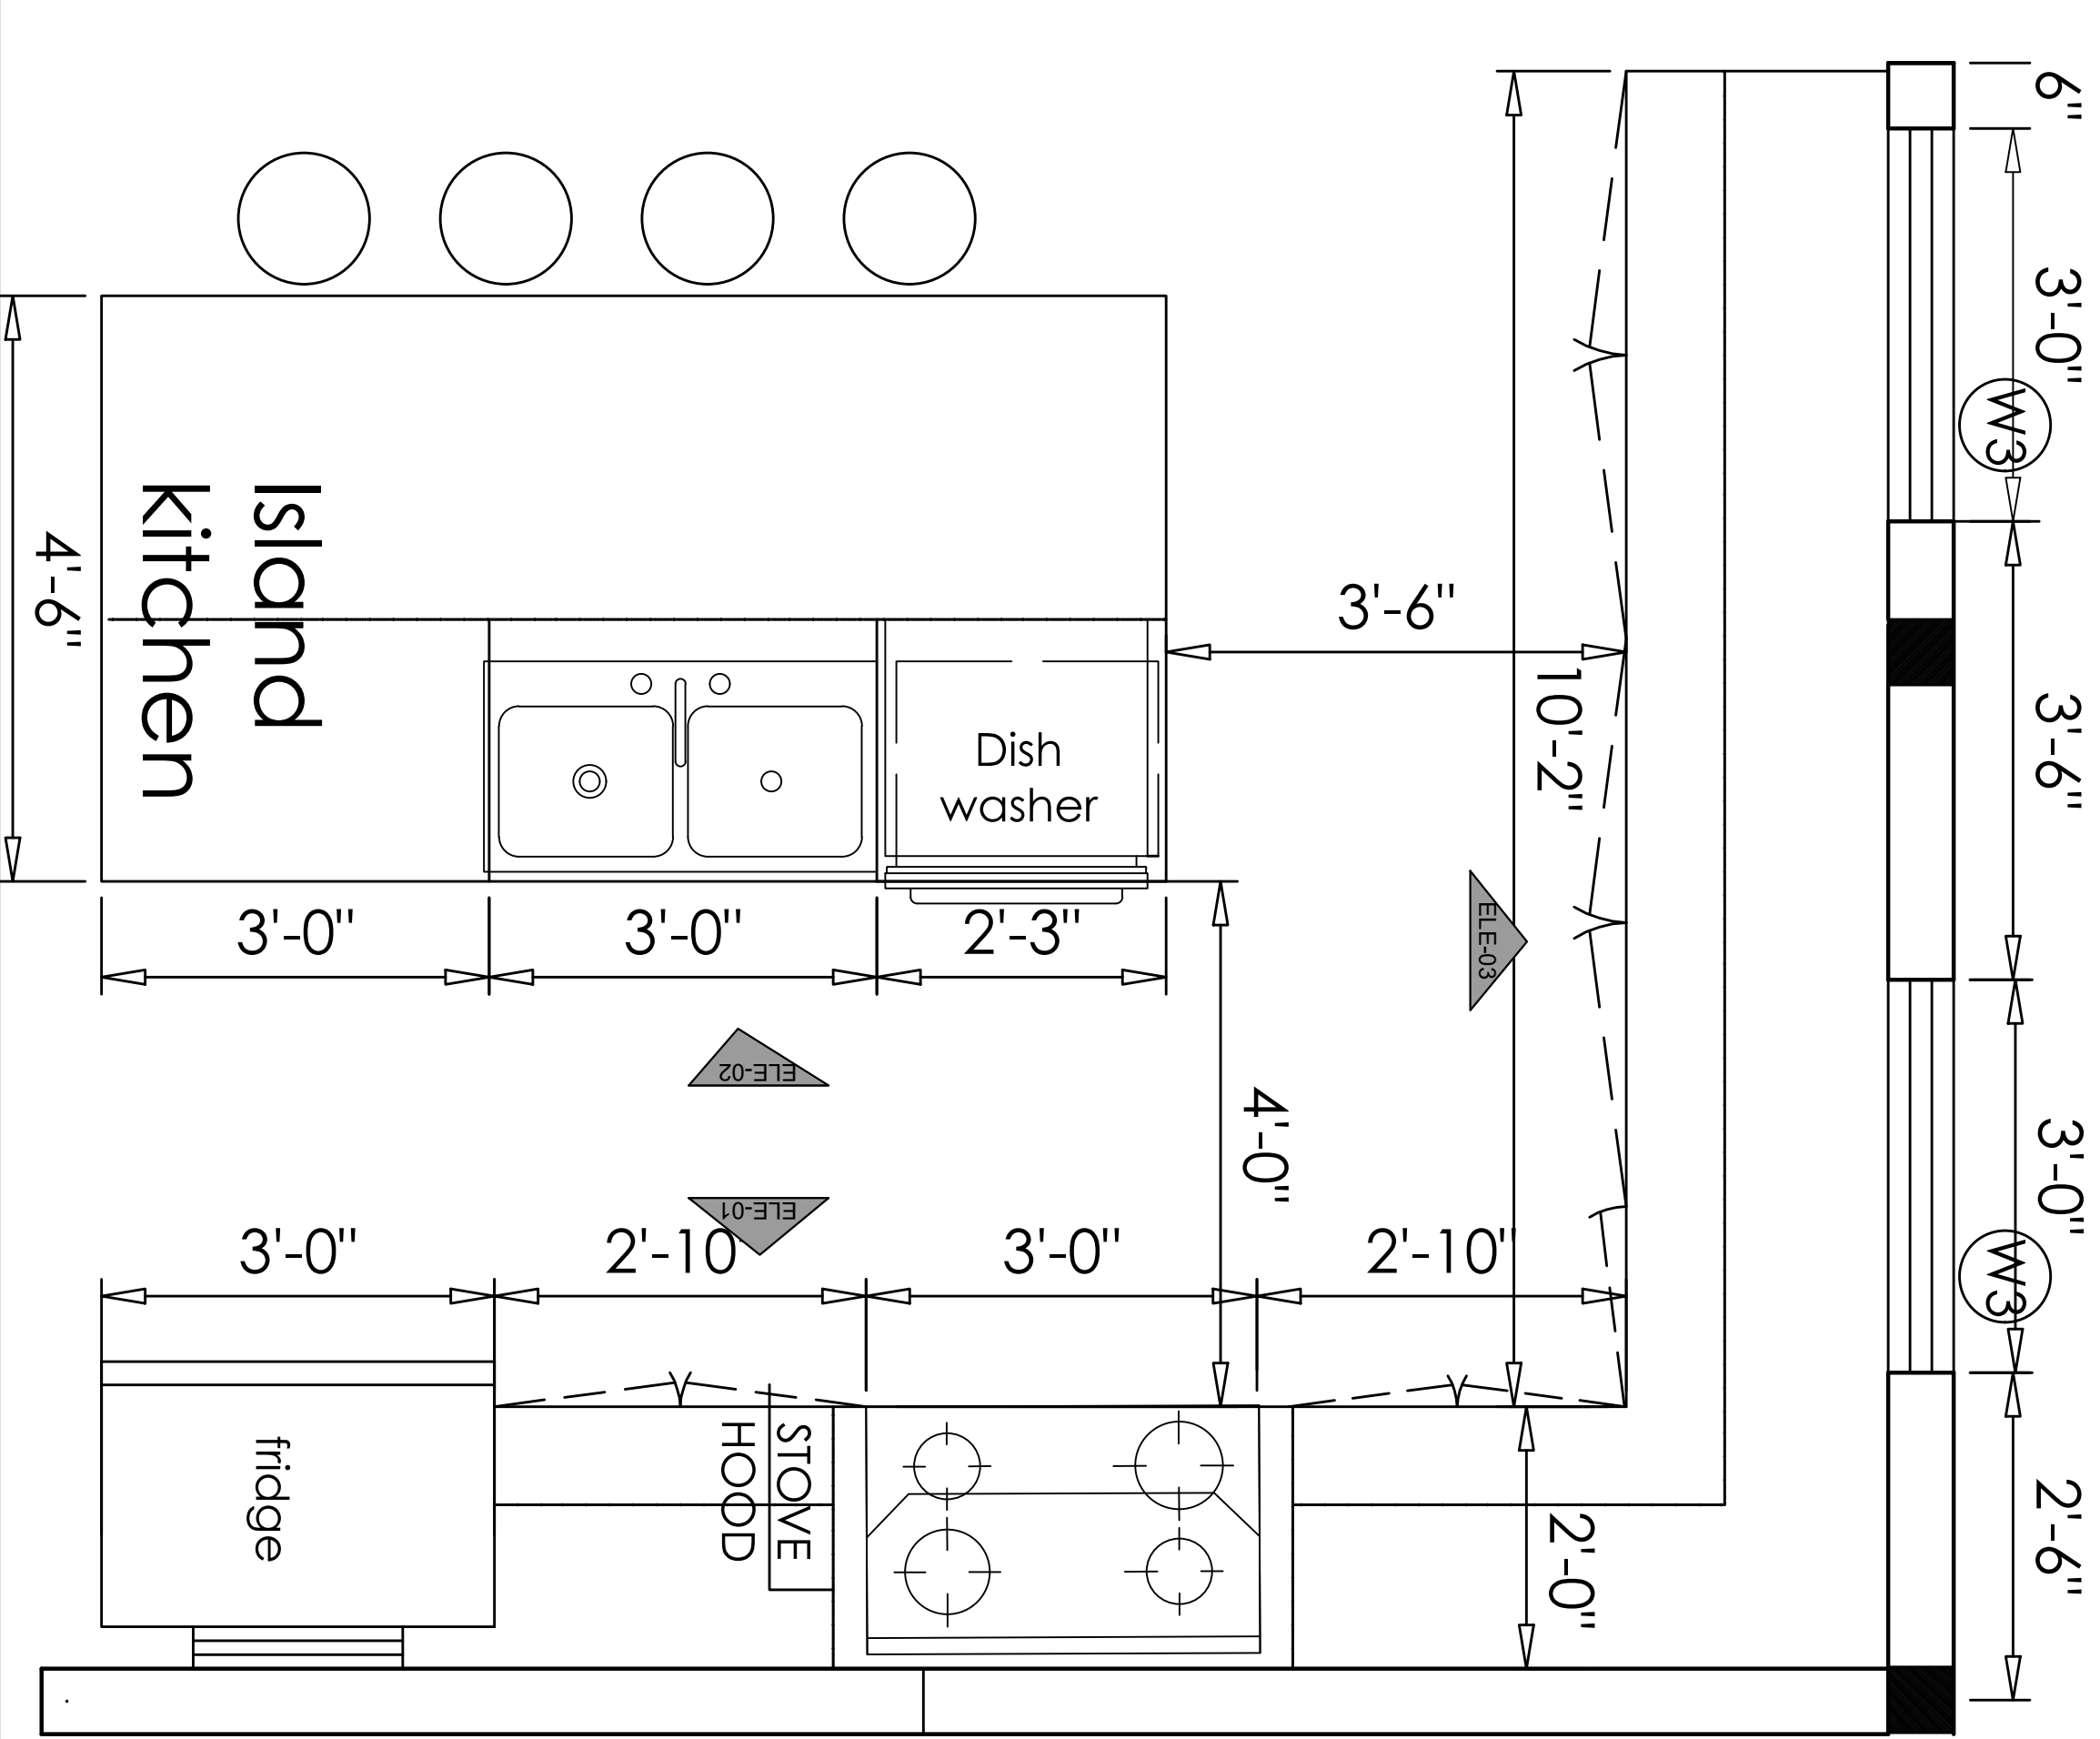


KITCHEN PLAN SCALE : $\frac{3}{4}$ " = 1'

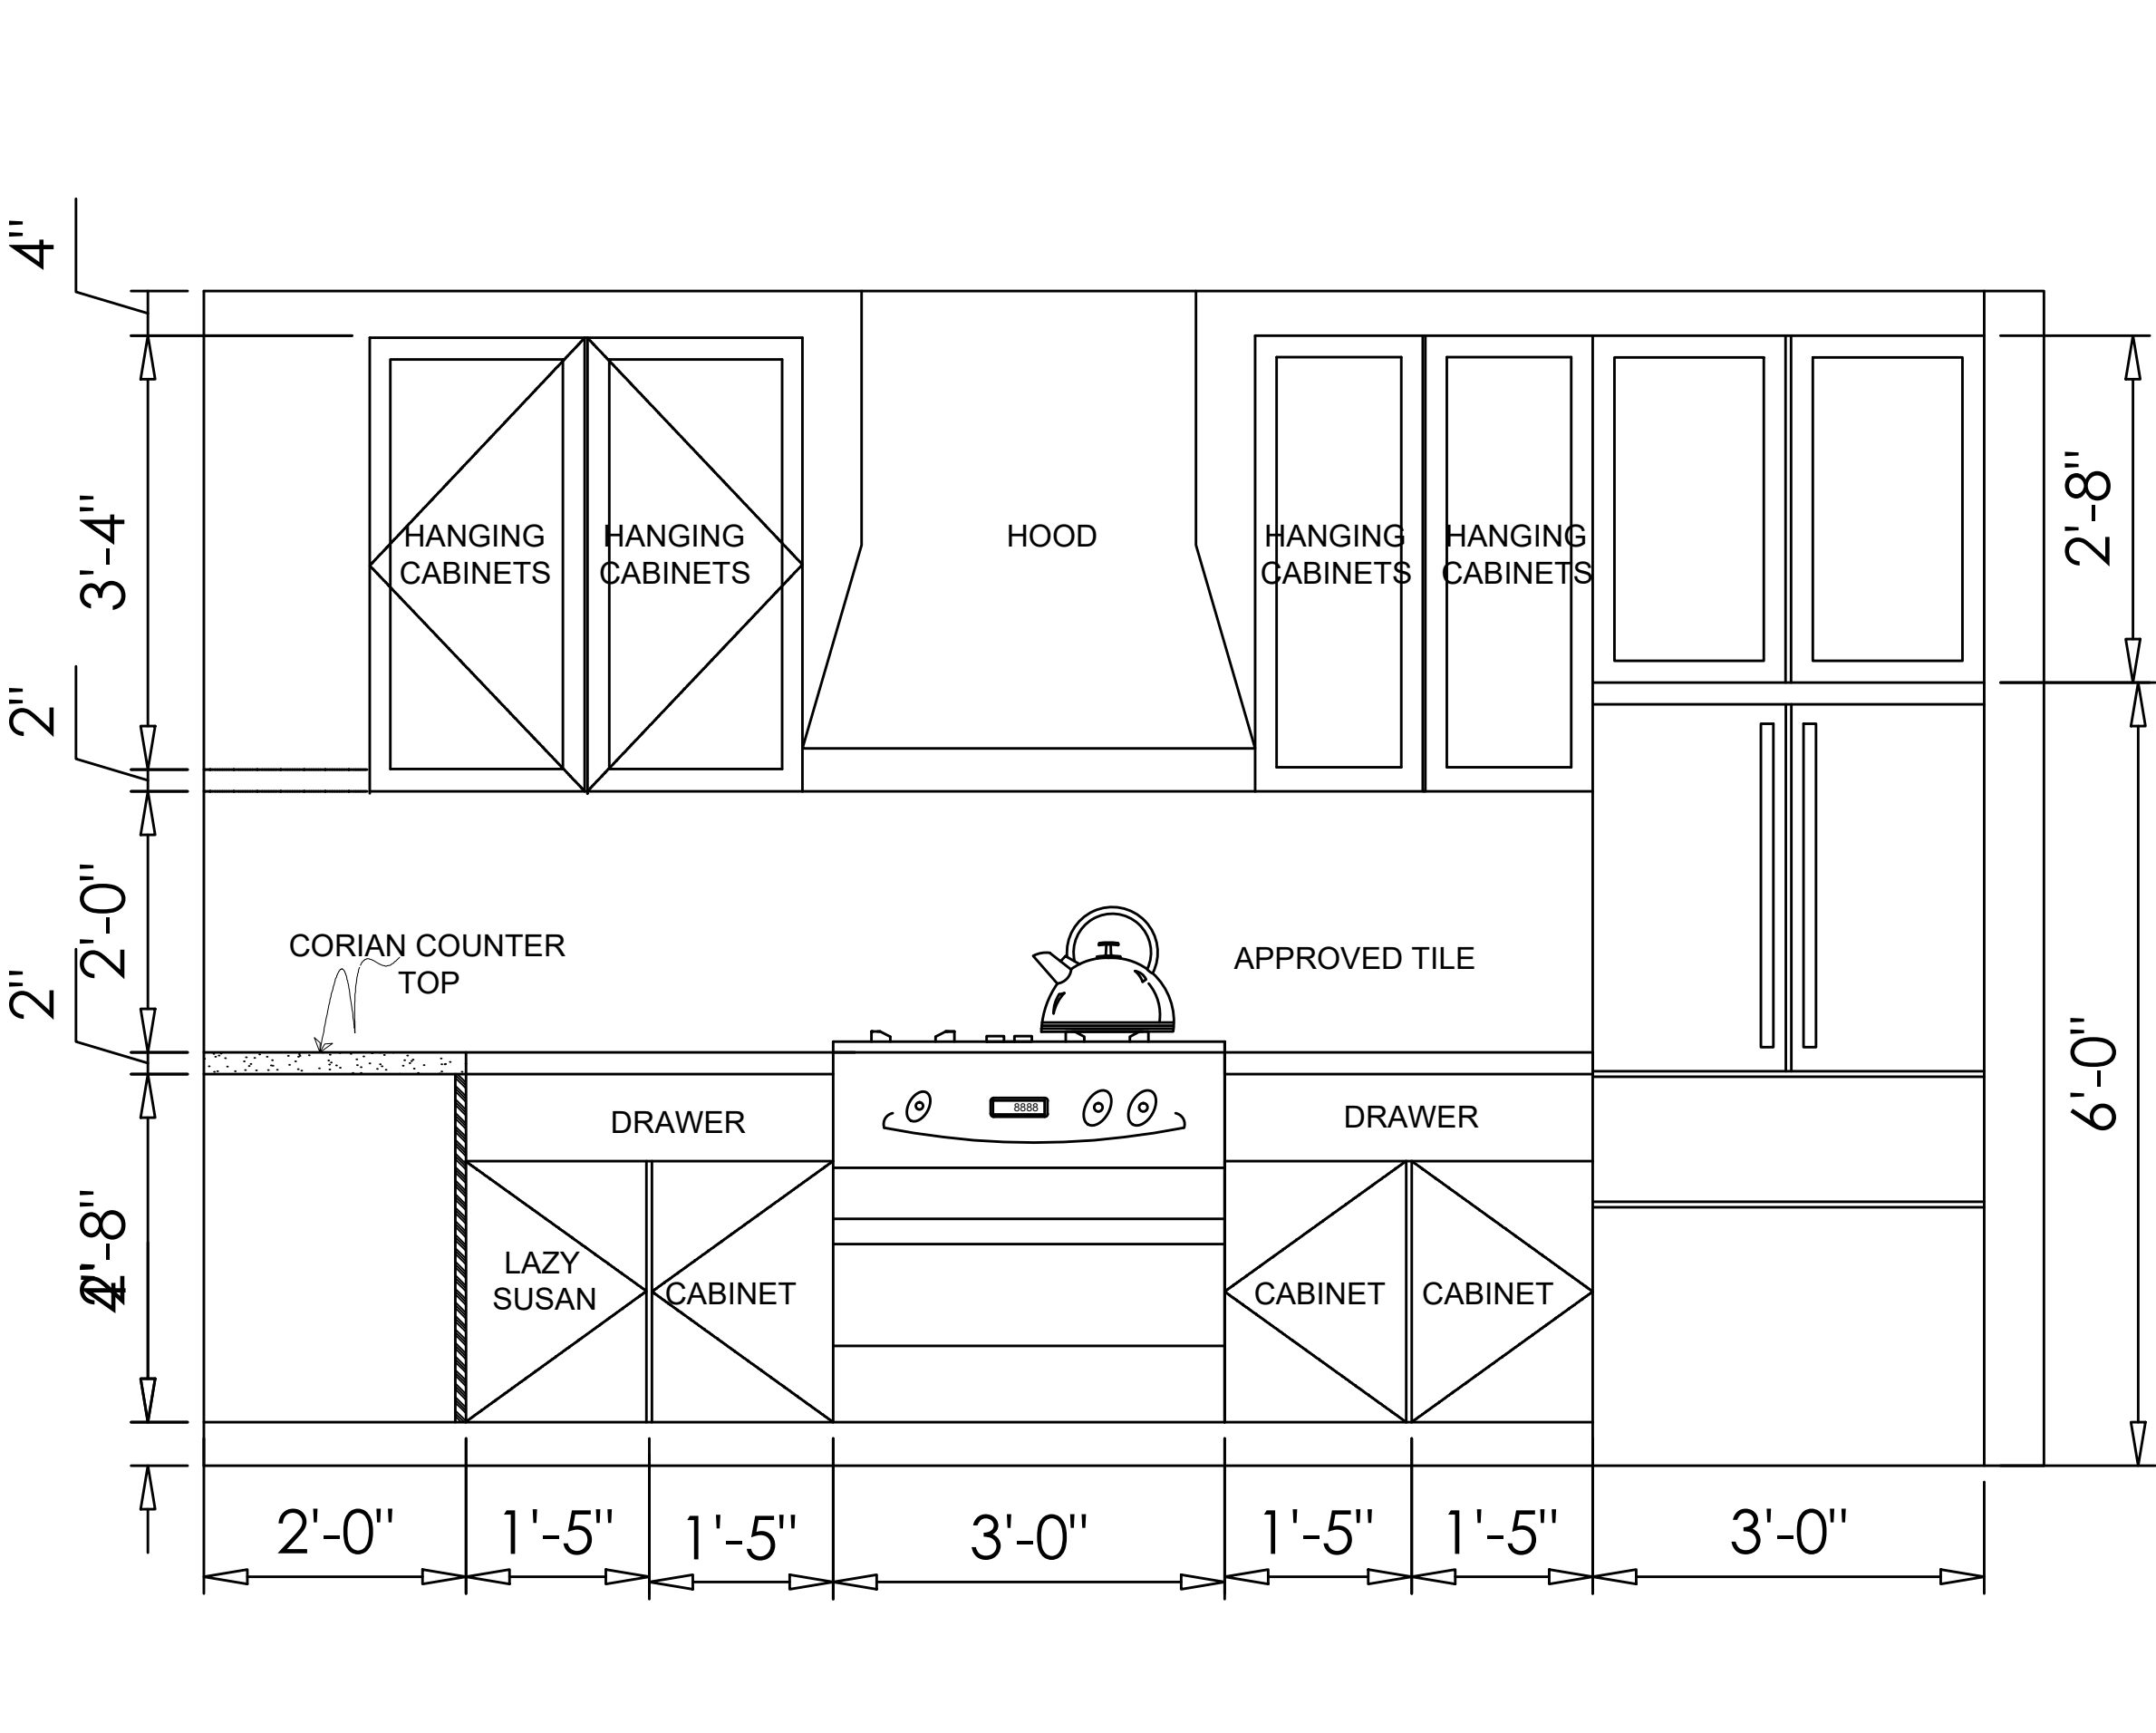


KITCHEN ELEVATION 1 SCALE : $\frac{3}{4}$ " = 1'

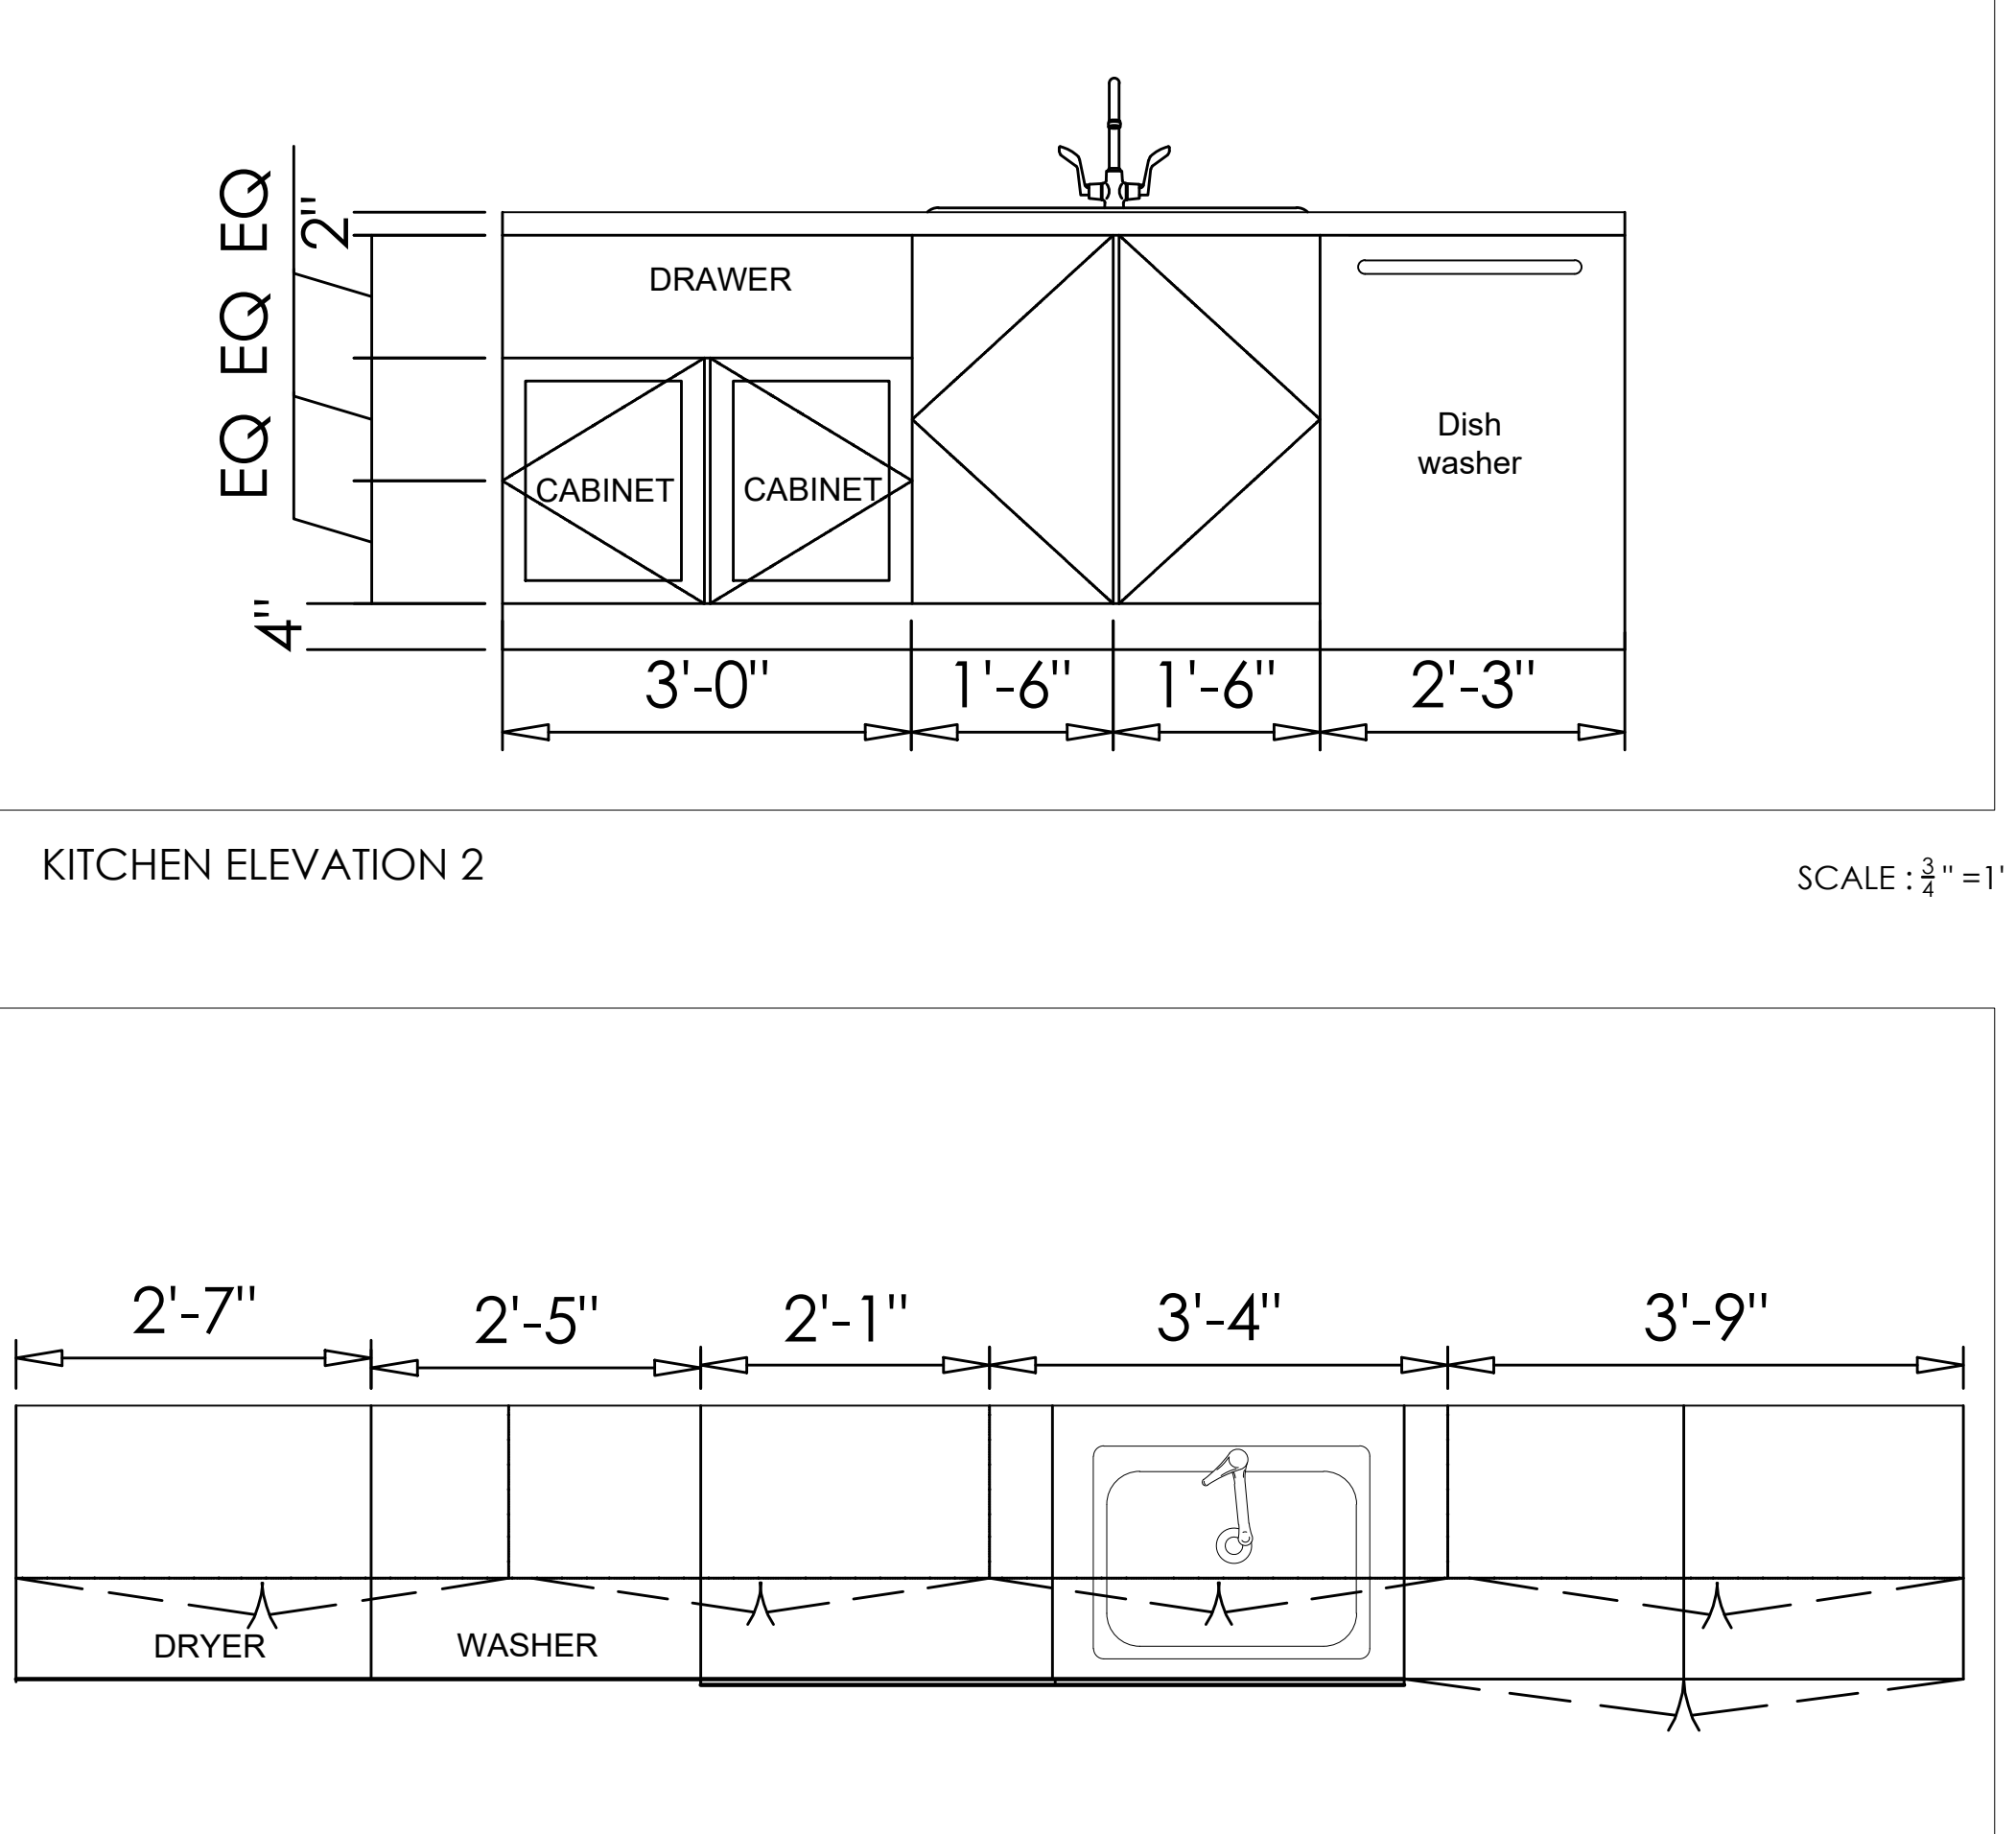



LAUNDRY PLAN SCALE : $\frac{3}{4}$ " = 1'

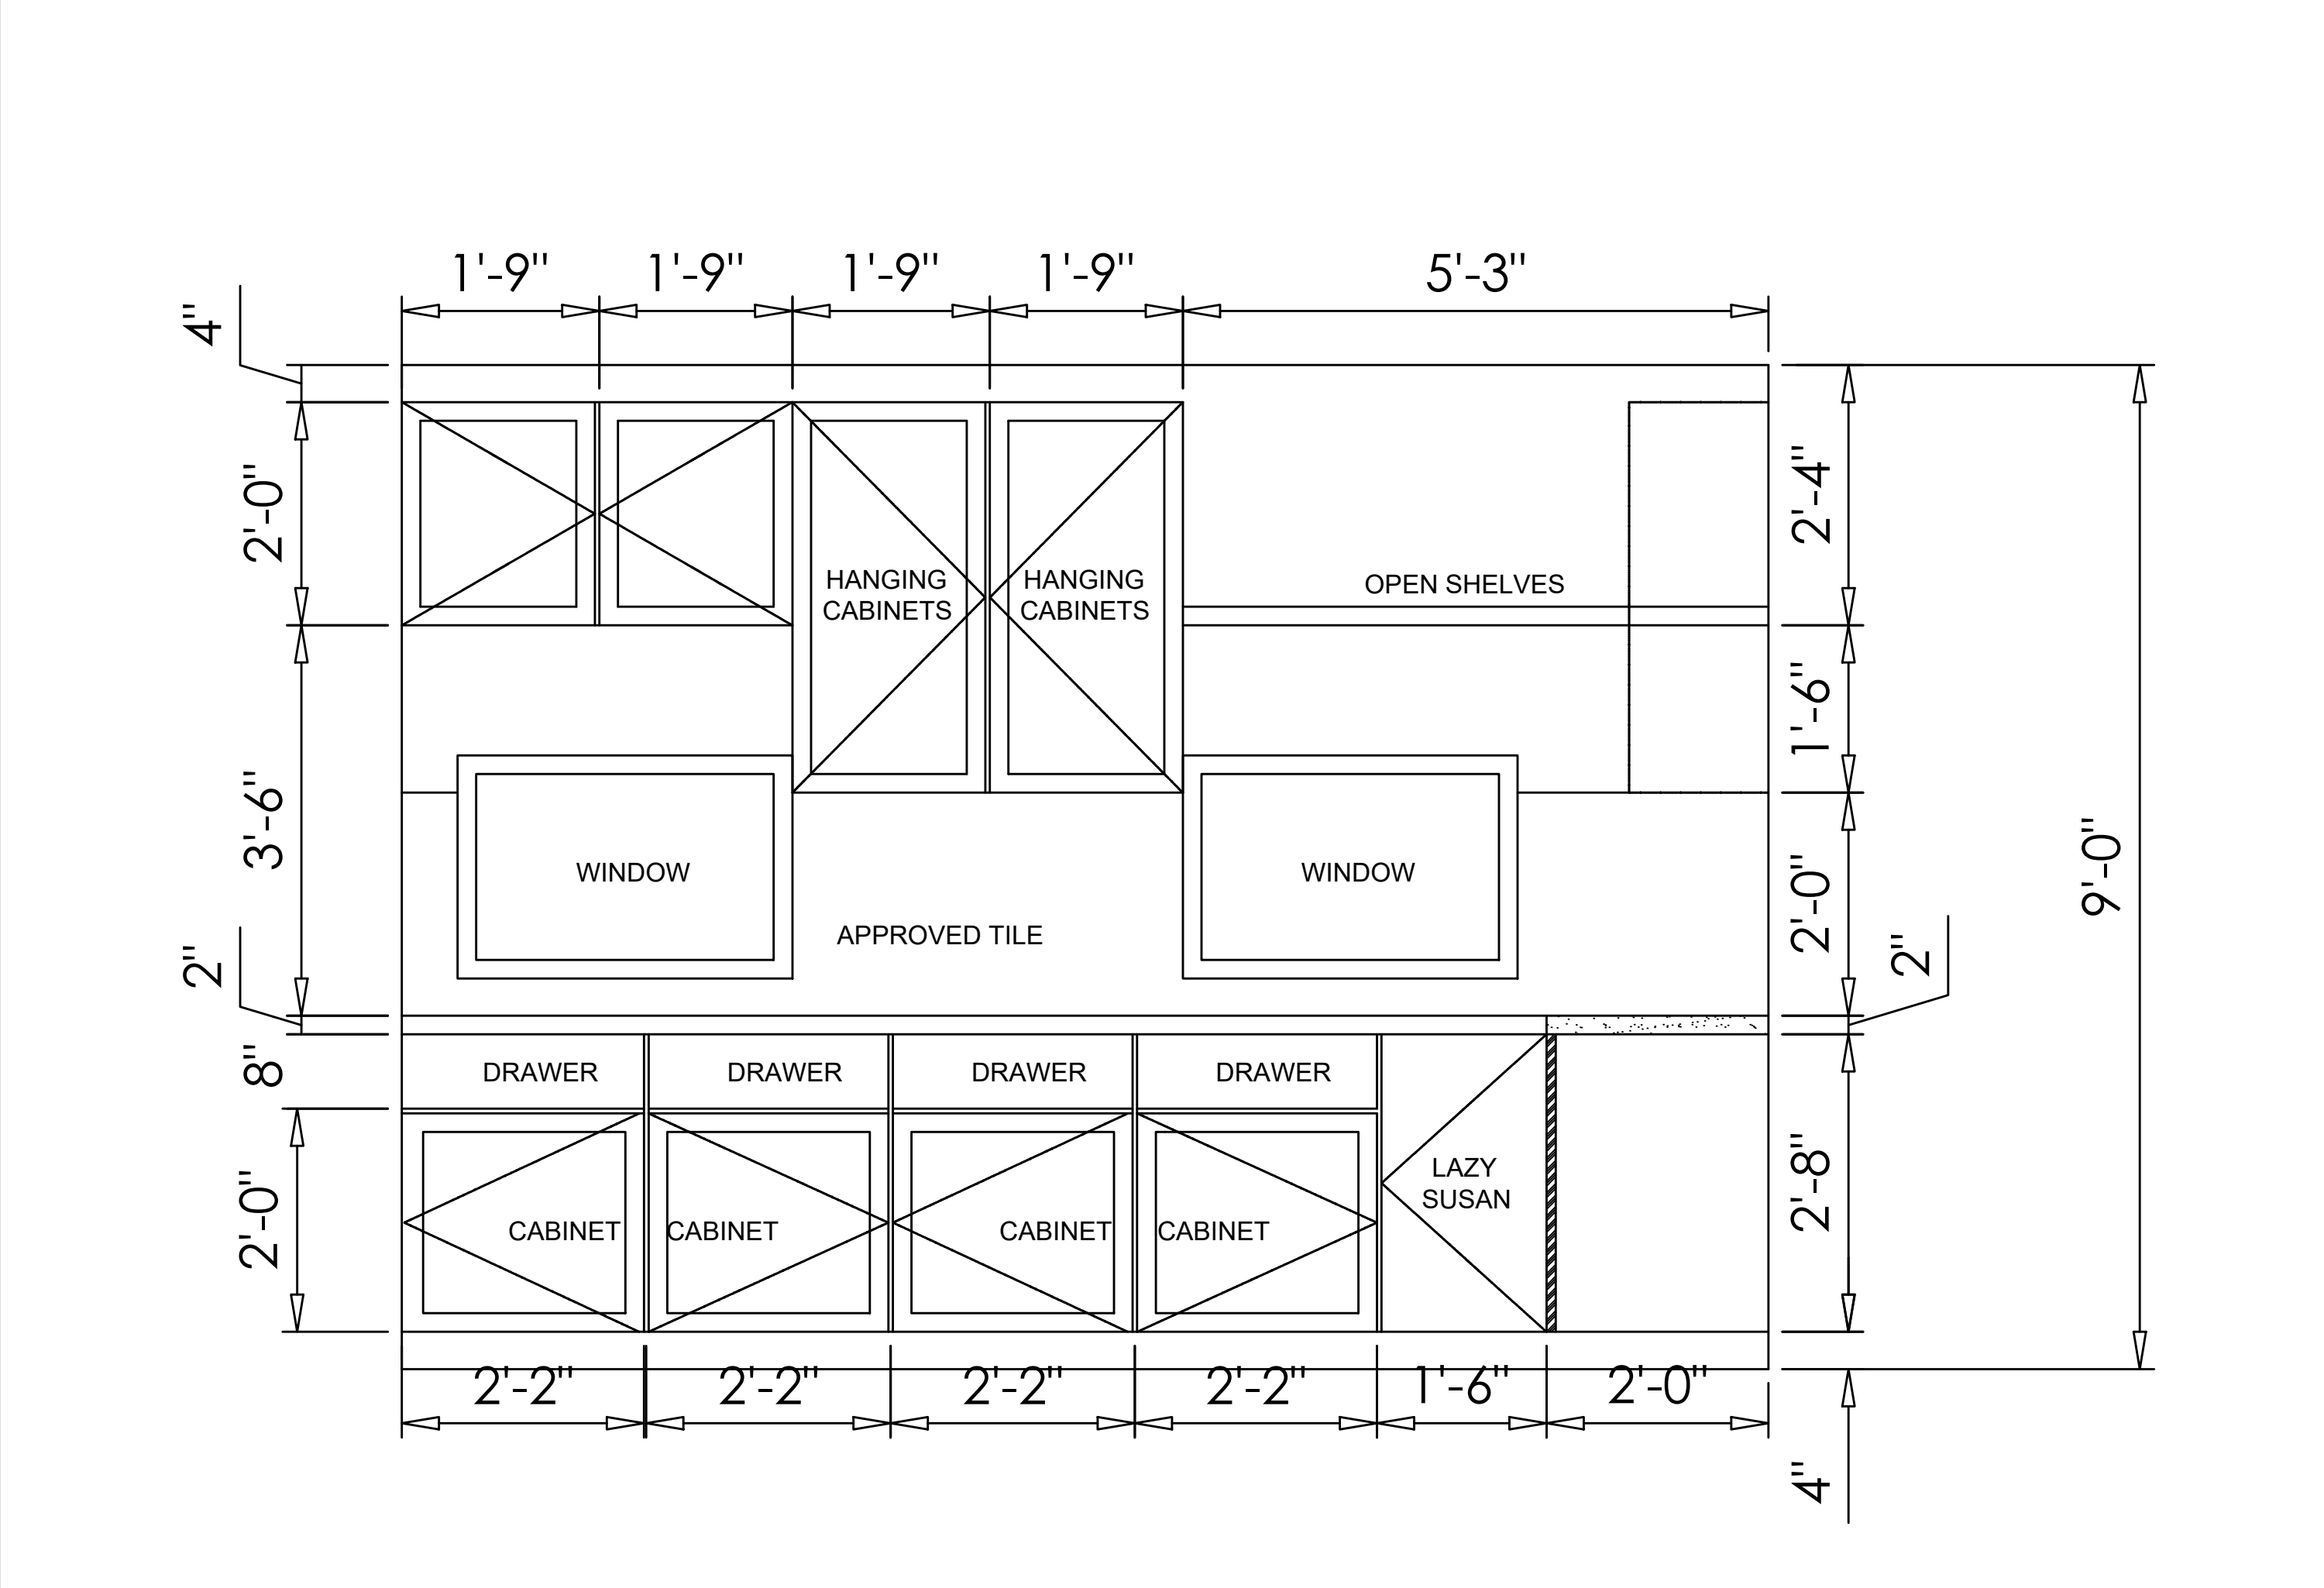


KITCHEN ELEVATION 3 SCALE : $\frac{3}{4}$ " = 1'

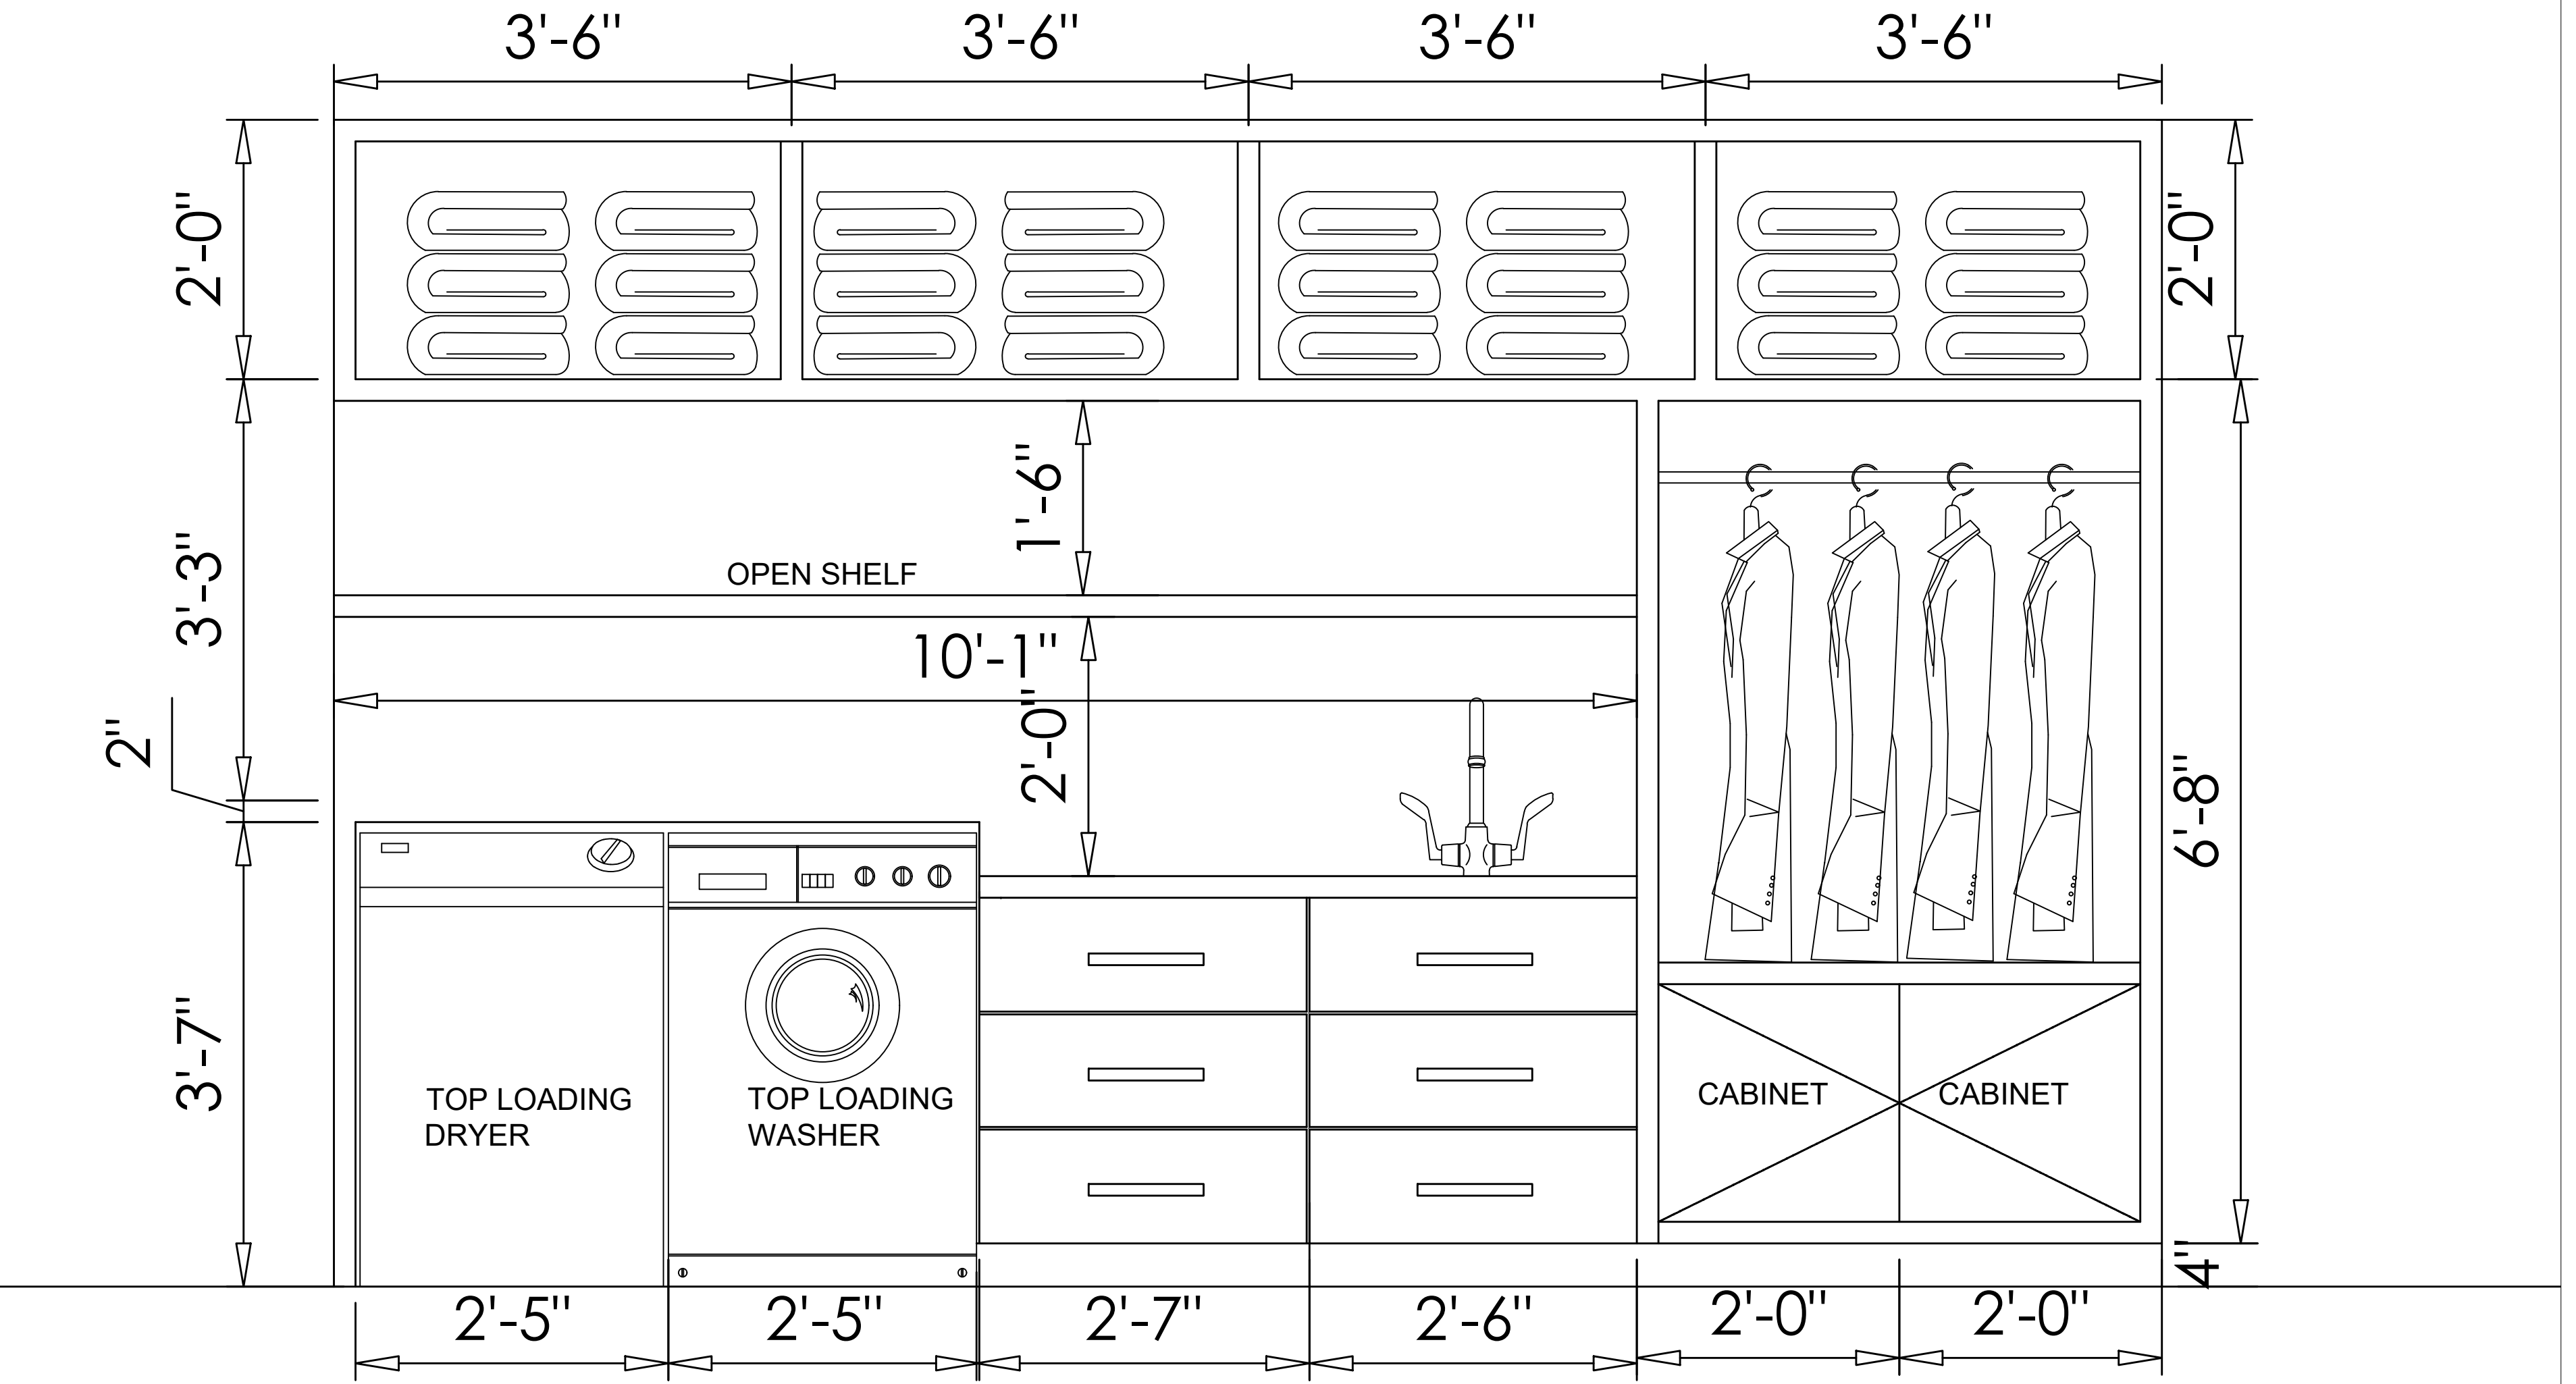


LAUNDRY ELEVATION SCALE : 1" = 1'

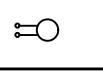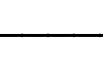LEGENDS	
SQUARE FOOTAGE	
	5A S.P SWITCH BOX
	CAN LIGHT
	CEILING FAN
	WALL LIGHT
	CEILING EXHAUST FAN
	CEILING FAN GARAGE 5 FEET RADIUS
	CHANDELIER
	UNDER CABINET LIGHT

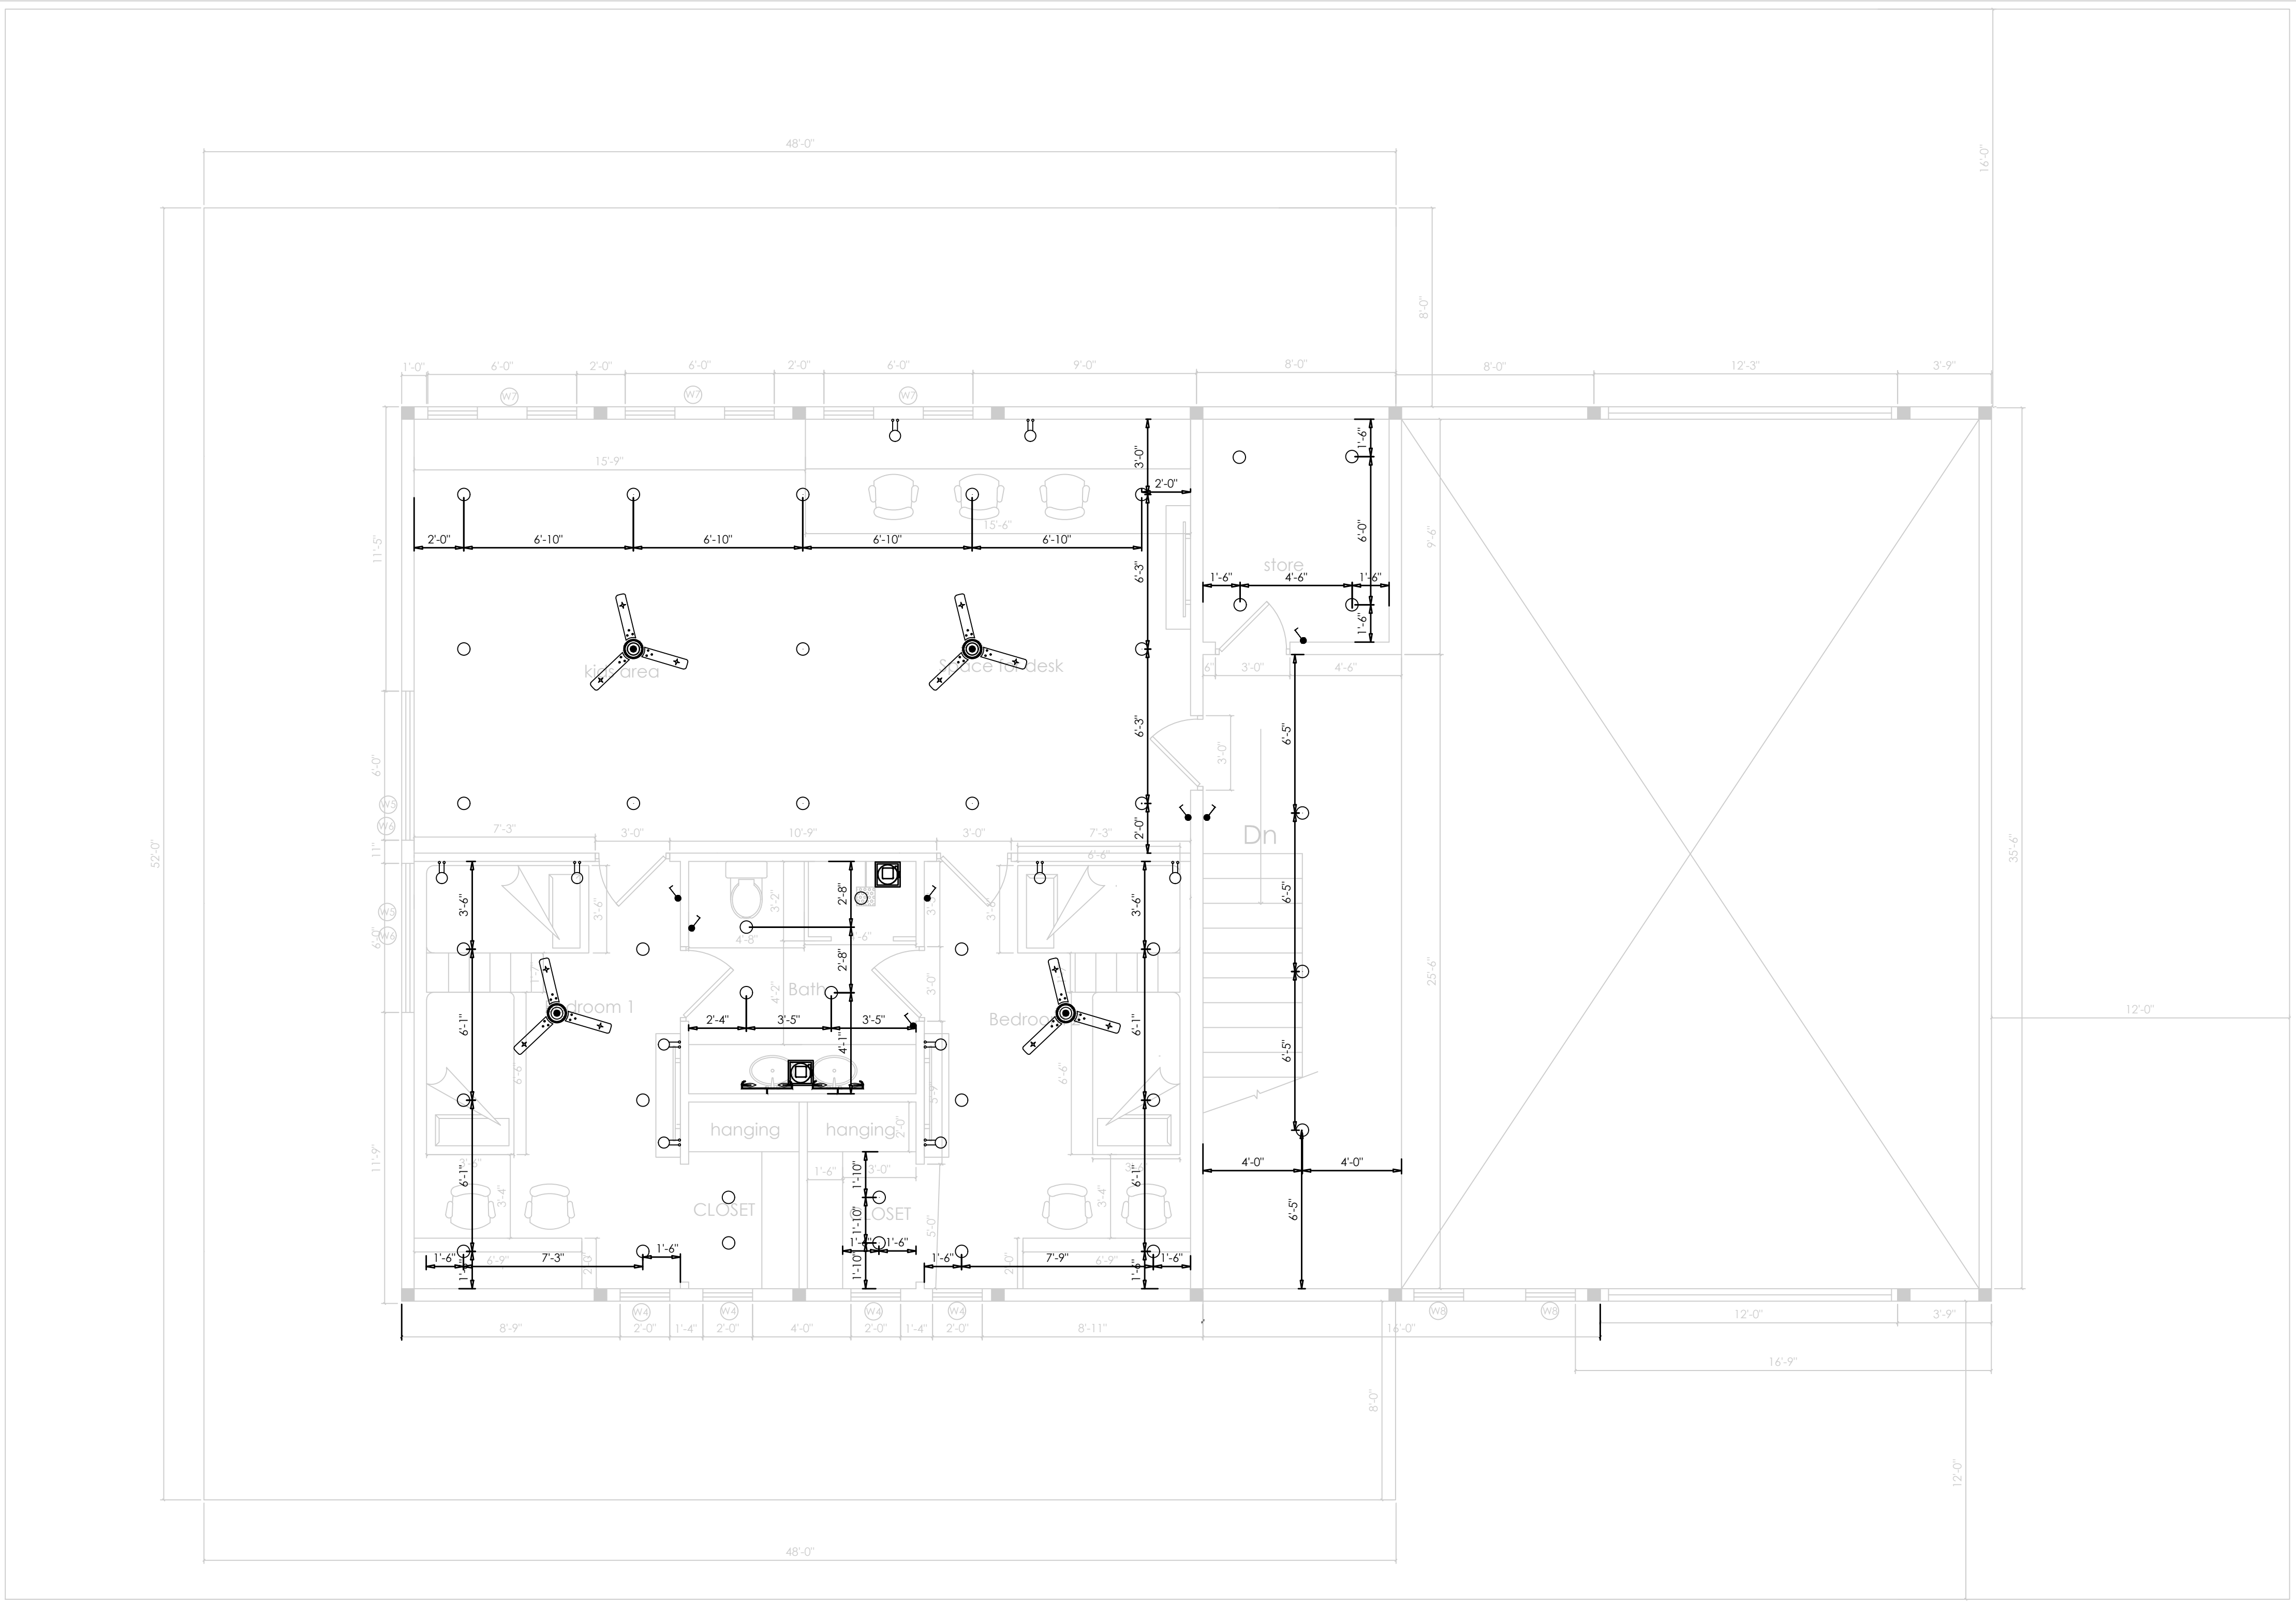

LEGENDS	
(AREA FOR SPACES FIRST FLOOR)	
OPEN AREA	546.76 SQFT
BEDROOM 1,2	184.37 SQFT
BATH	85.59 SQFT
CLOSET 1 , 2	33.39 SQFT


WINDOWS LEGENDS	
FIRST FLOOR	
	2'-3" x 3'-0"
	6'-0" x 3'-0"
	6'-0" x 4'-6"
	6'-0" x 3'-0"
	3'-0" x 2'-0"

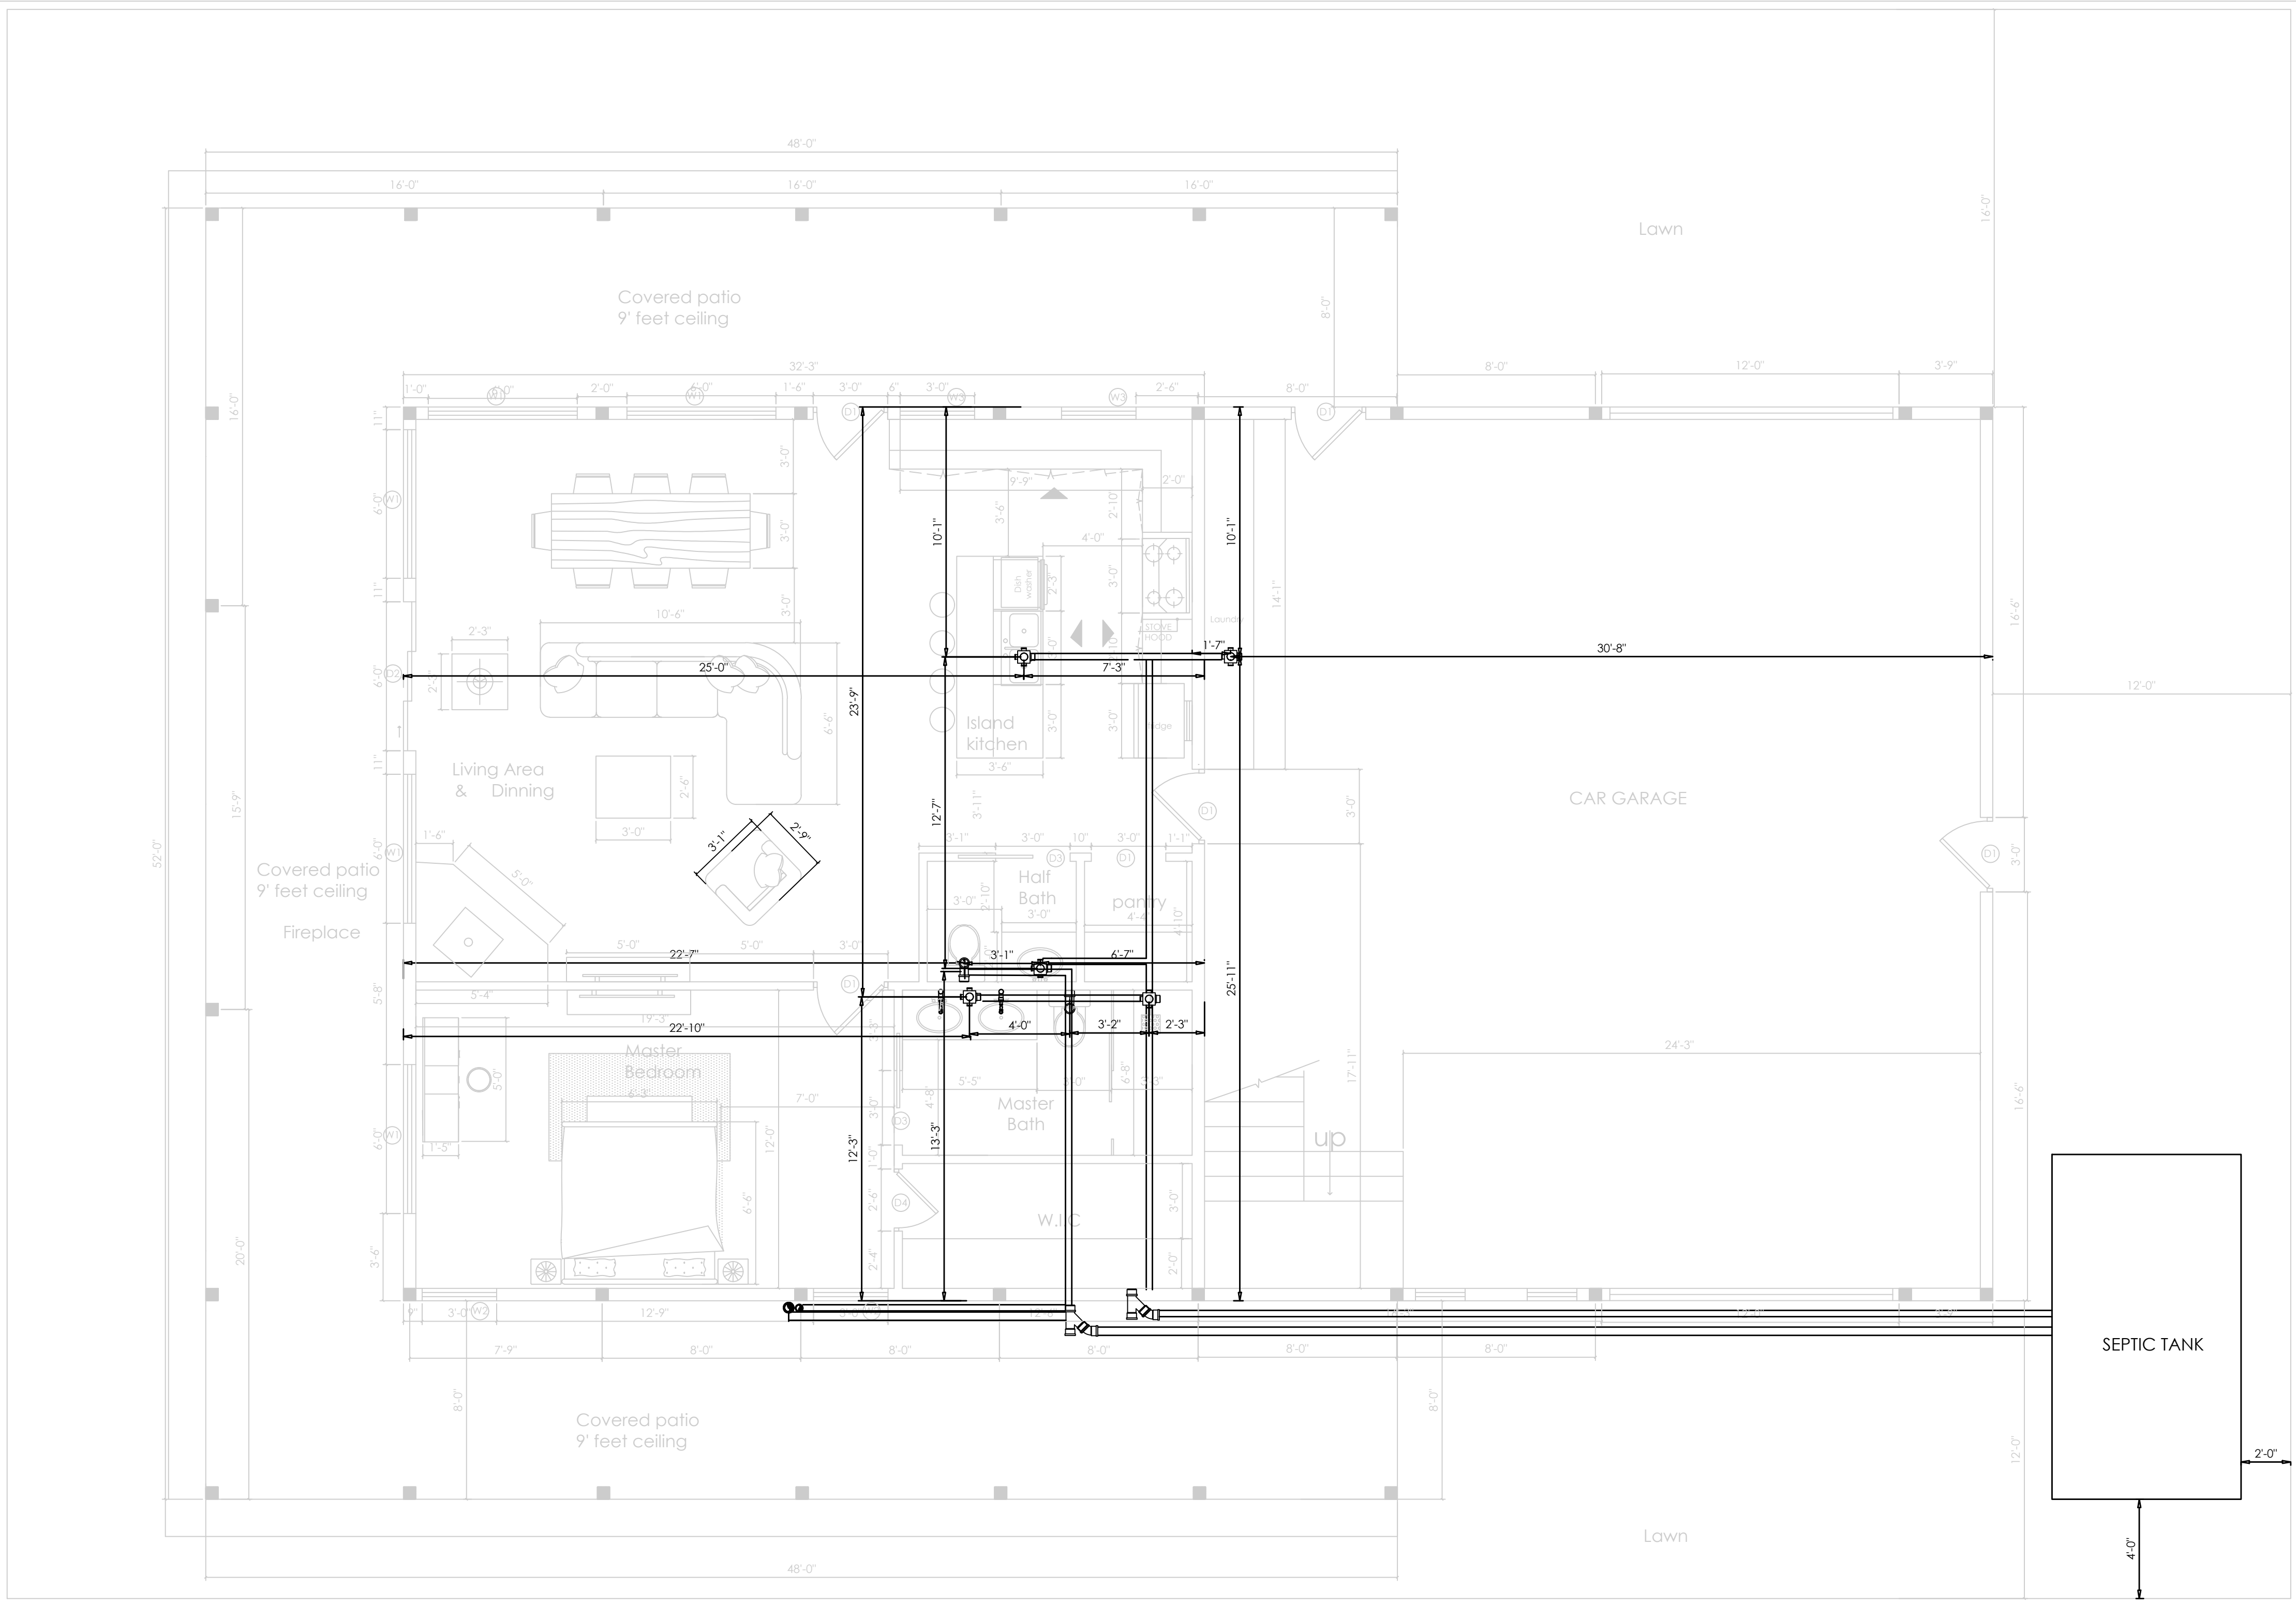

LEGENDS (AREA FOR SPACES GROUND FLOOR)	
LIVING AREA ,DINNING ,KITCHEN	651.575SQFT
HALF BATH	29.11 SQFT
PANTRY	21.03 SQFT
BEDROOM	231.35 SQFT
MASTER BATH	77.66 SQFT
CLOSET	58.56 SQFT


WINDOWS/DOORS LEGENDS GROUND FLOOR		
(W1)	6'-0" x 4'-0"	
(W2)	3'-0" x 4'-0"	
(W3)	3'-0" x 3'-0"	
(D1)	6'-0" x 8'-0"	
(D2)	3'-0" x 7'-0"	SLIDING DOOR
(D3)	3'-0" x 7'-0"	POCKET DOOR
(D4)	2'-6" x 7'-0"	


LEGENDS SQUARE FOOTAGE	
GROUND FLOOR	1152 SQFT
FIRST FLOOR	1152 SQFT
GARAGE	1152 SQFT

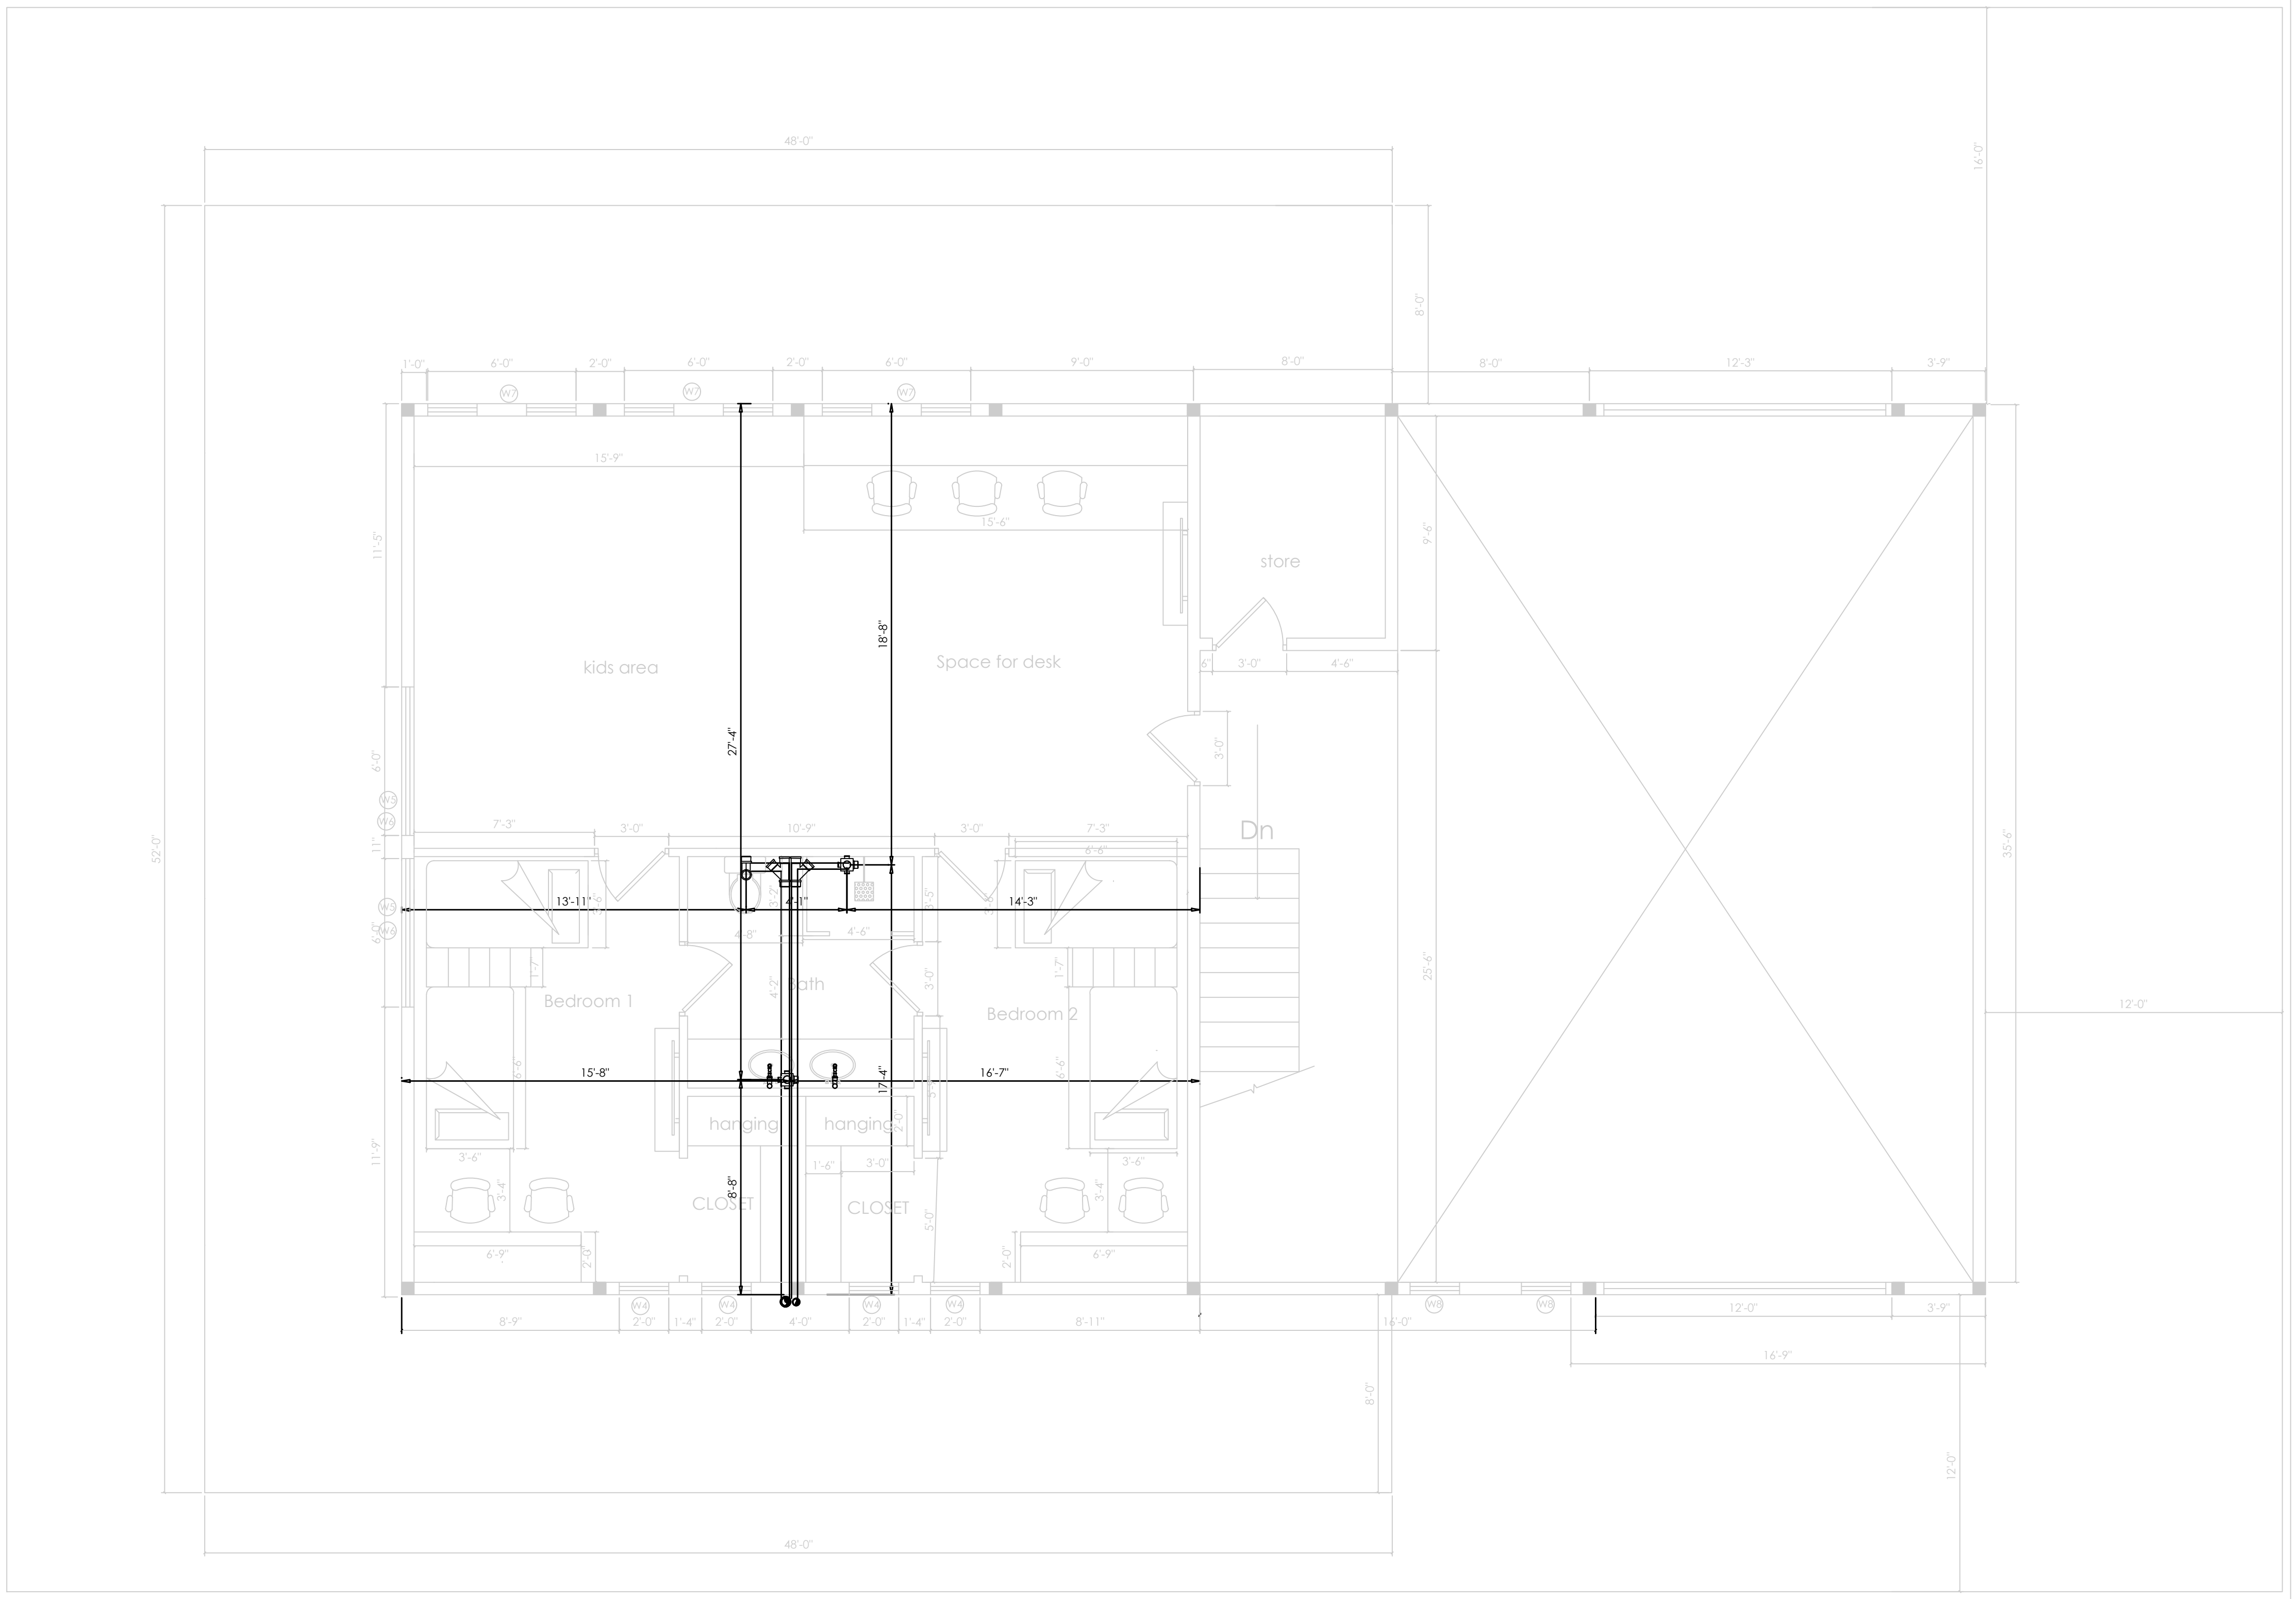


LEGENDS (AREA FOR SPACES FIRST FLOOR)	
OPEN AREA	546.76 SQFT
BEDROOM 1,2	184.37 SQFT
BATH	85.59 SQFT
CLOSET 1 , 2	33.39 SQFT

WINDOWS LEGENDS FIRST FLOOR	
(W4)	2'-3" x 3'-0"
(W5)	4'-0" x 3'-0"
(W6)	6'-0" x 4'-6"
(W7)	6'-0" x 3'-0"
(W8)	3'-0" x 2'-0"

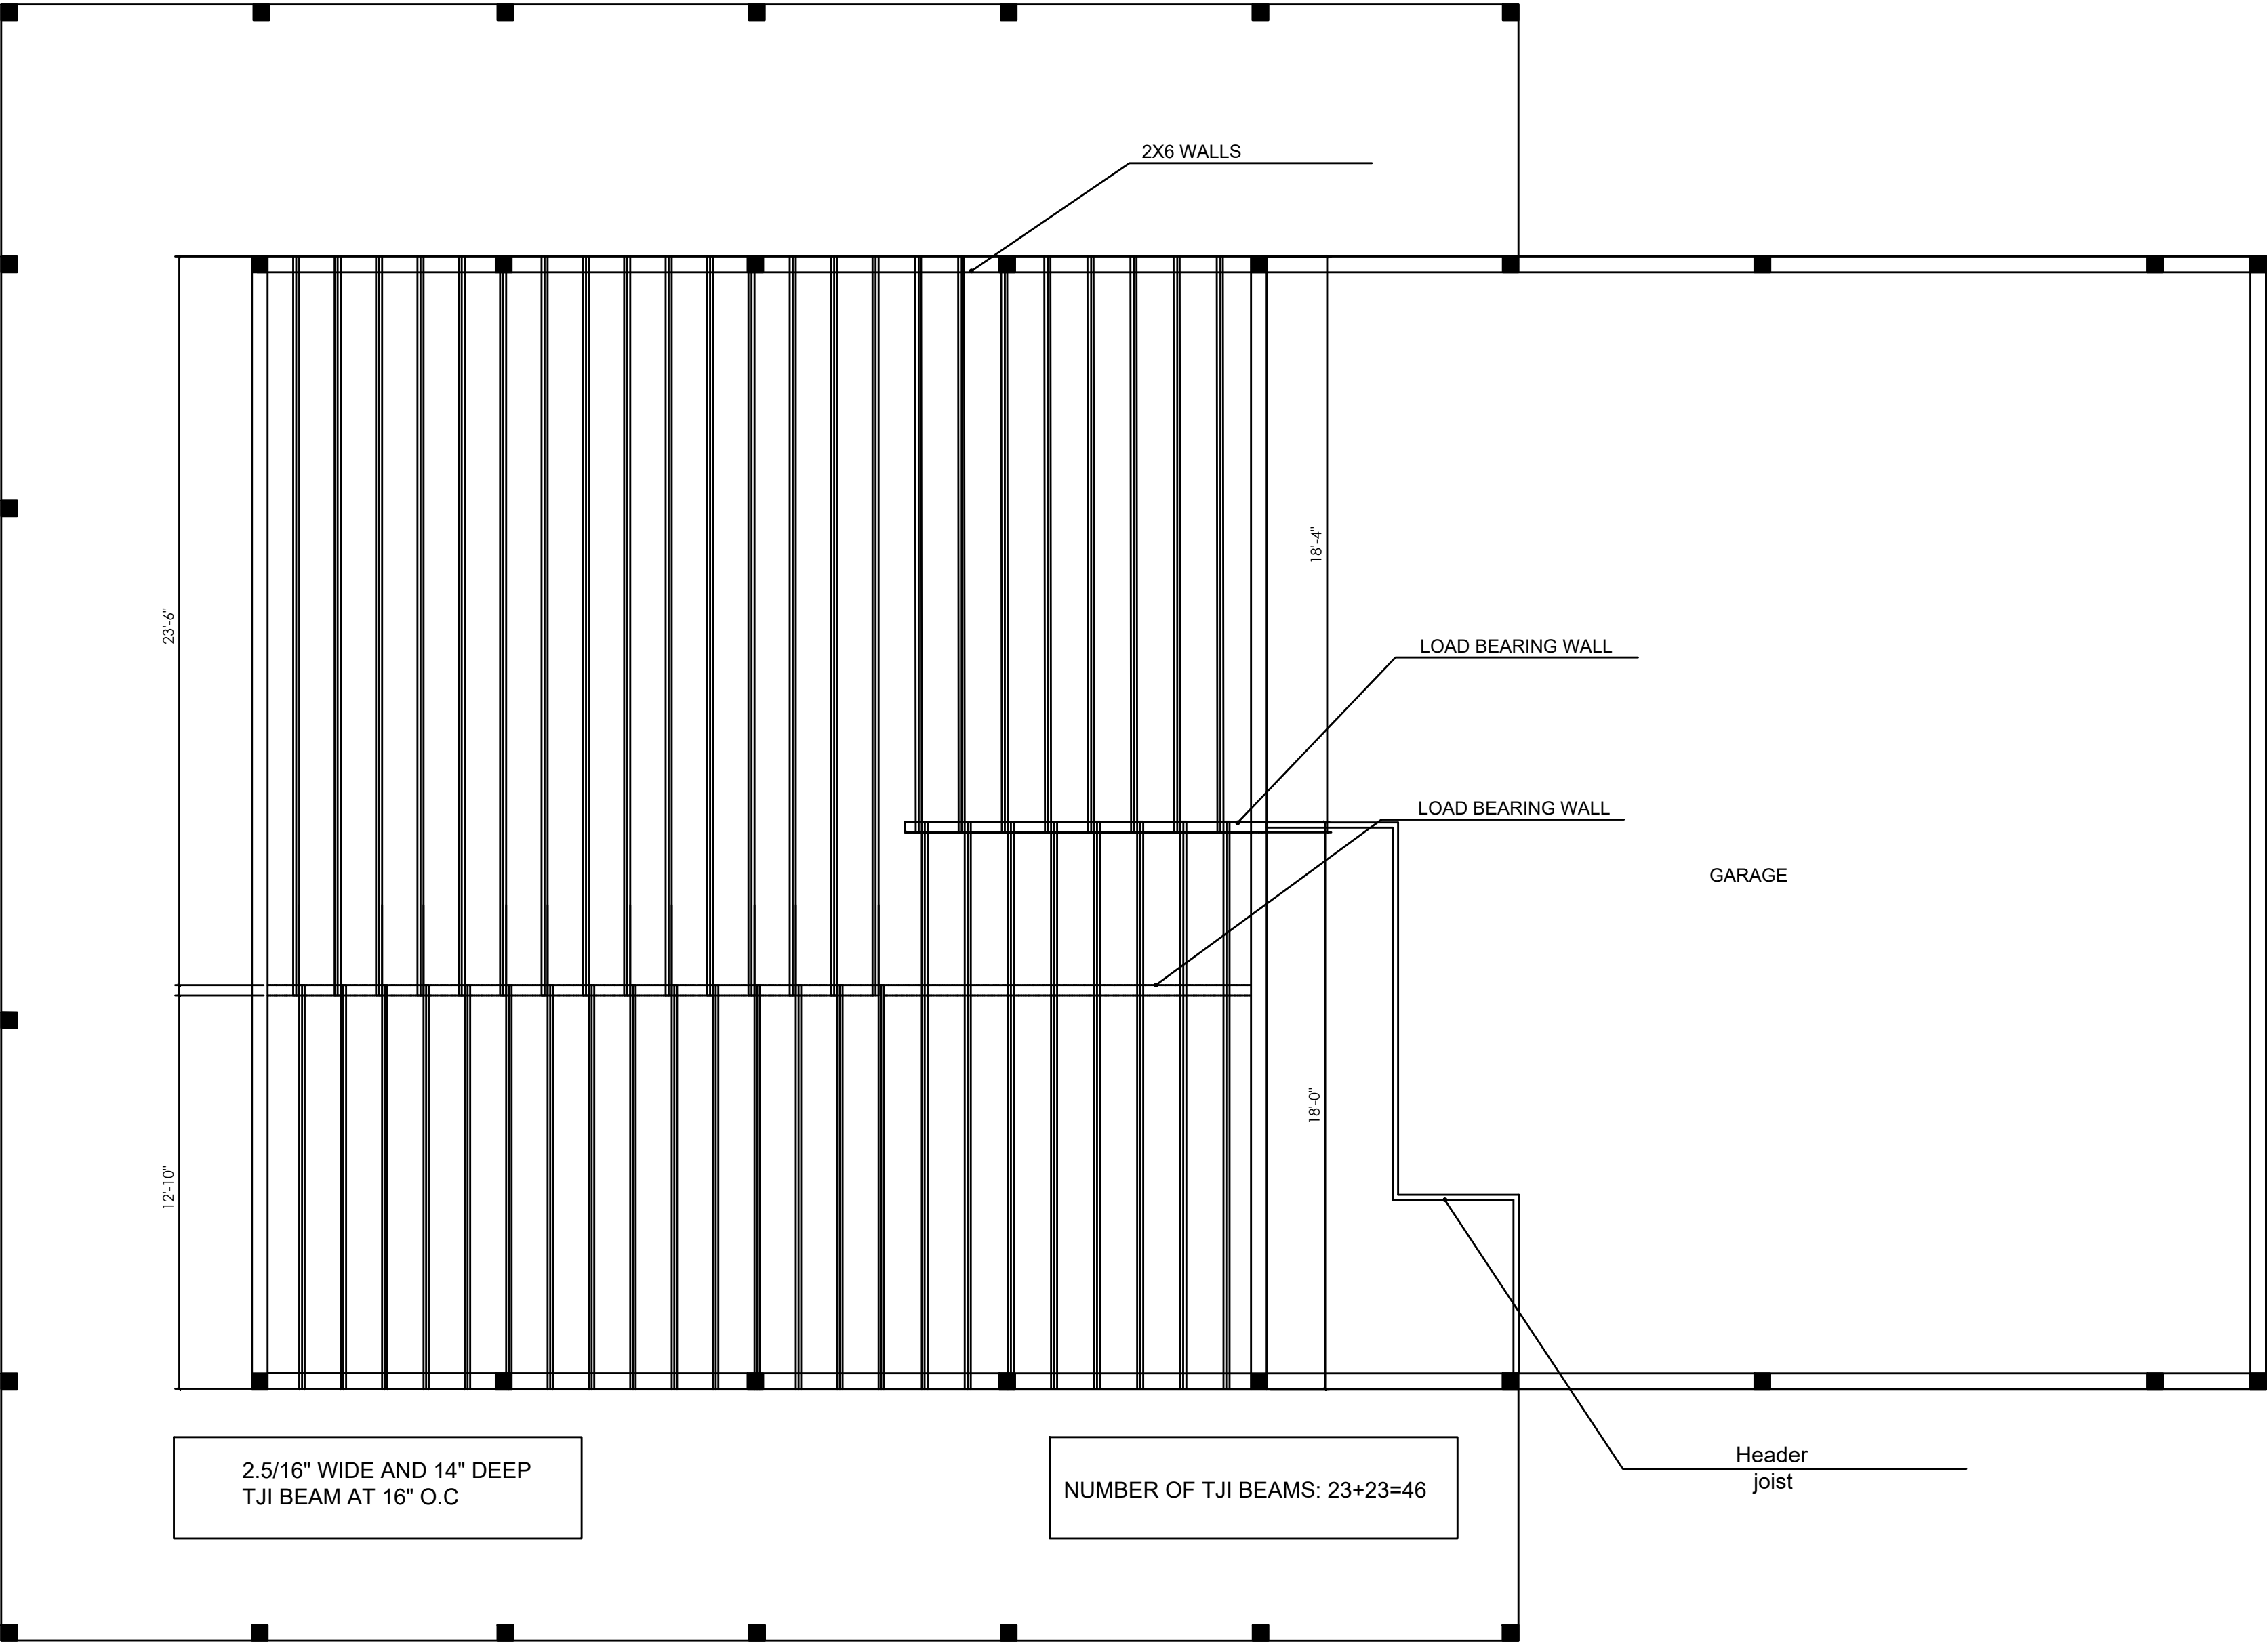


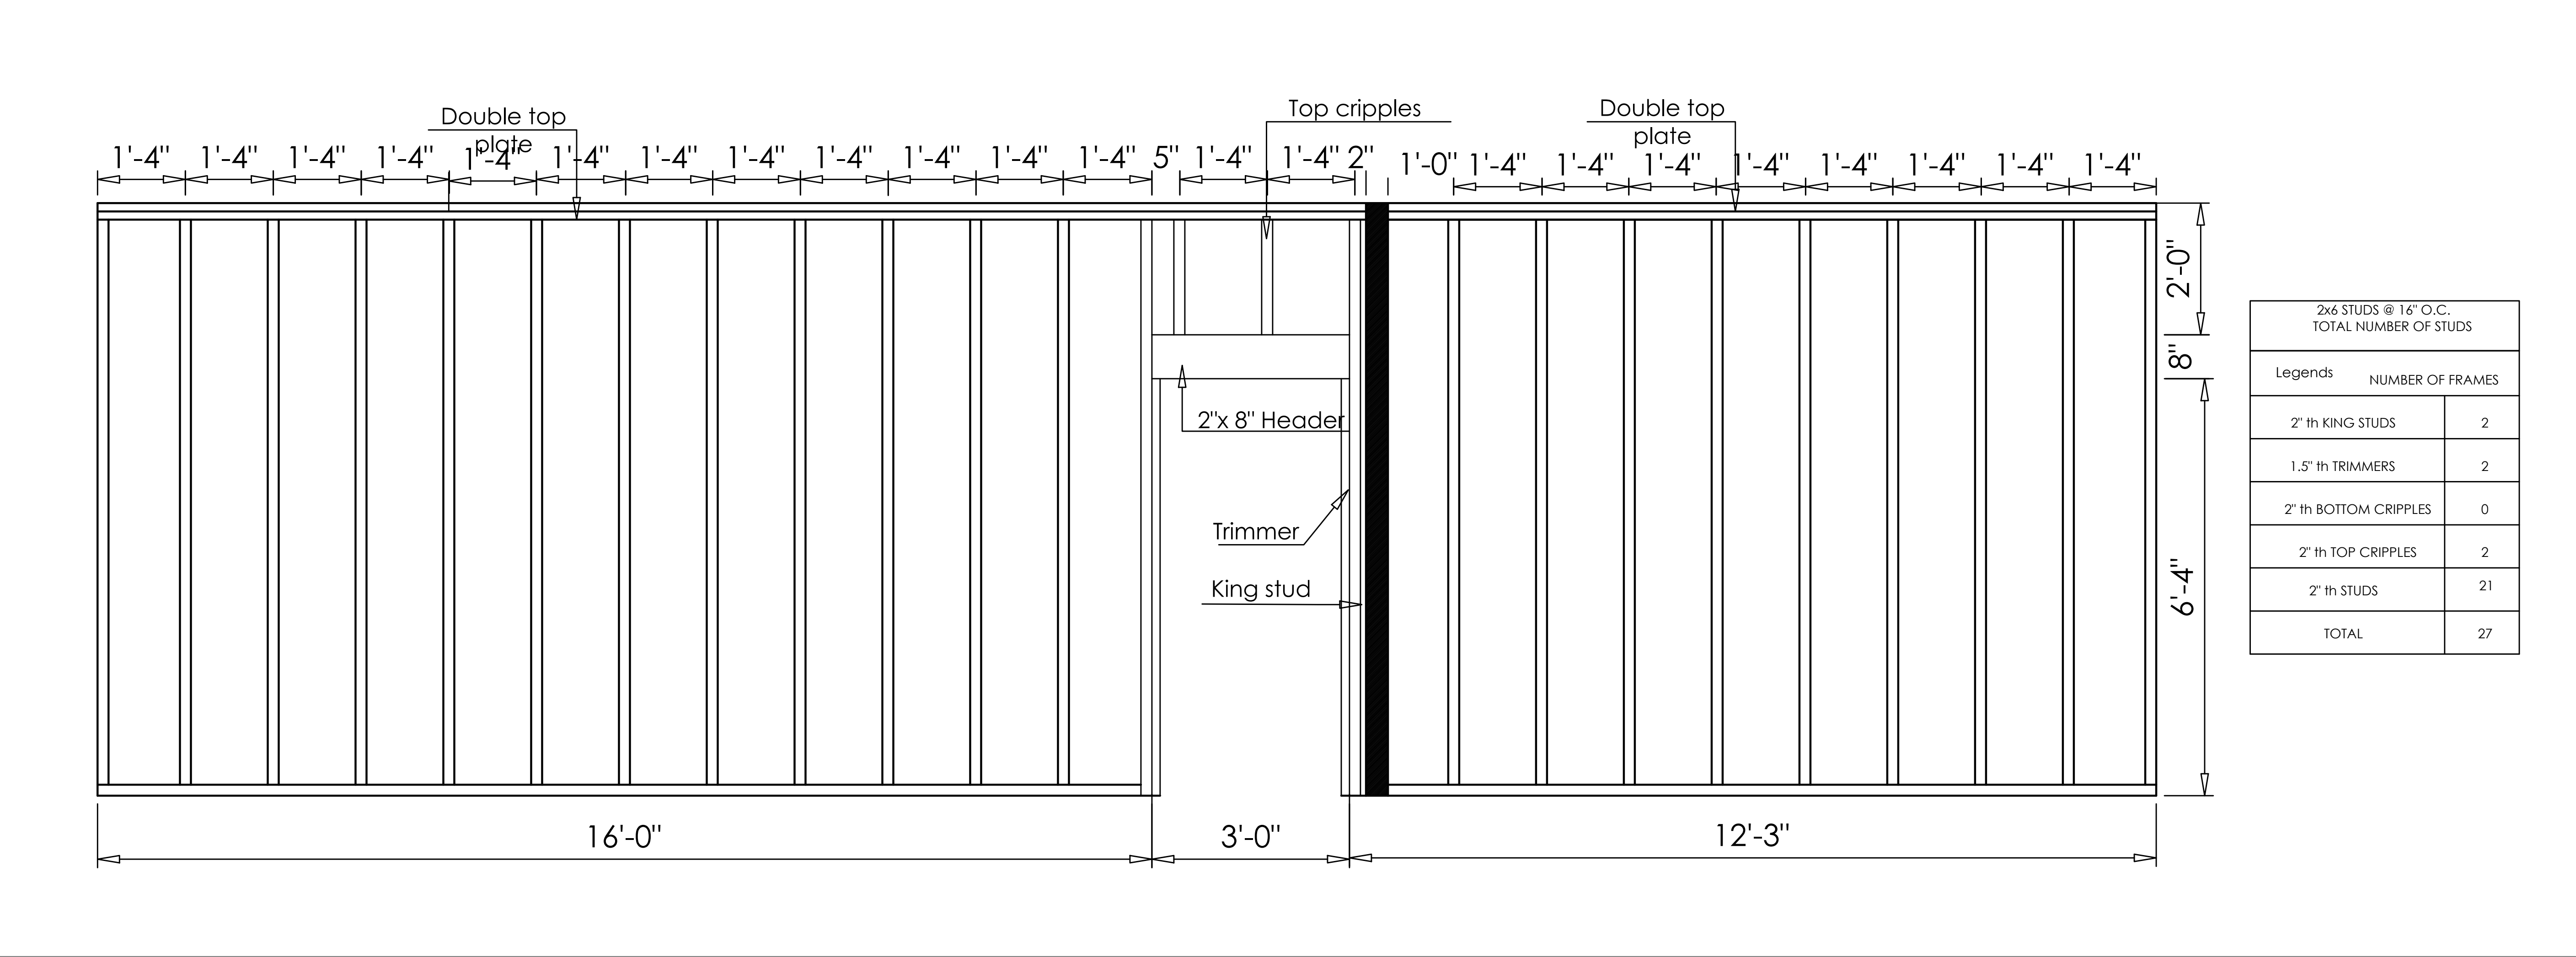

WALL EE FRAMING DETAILS

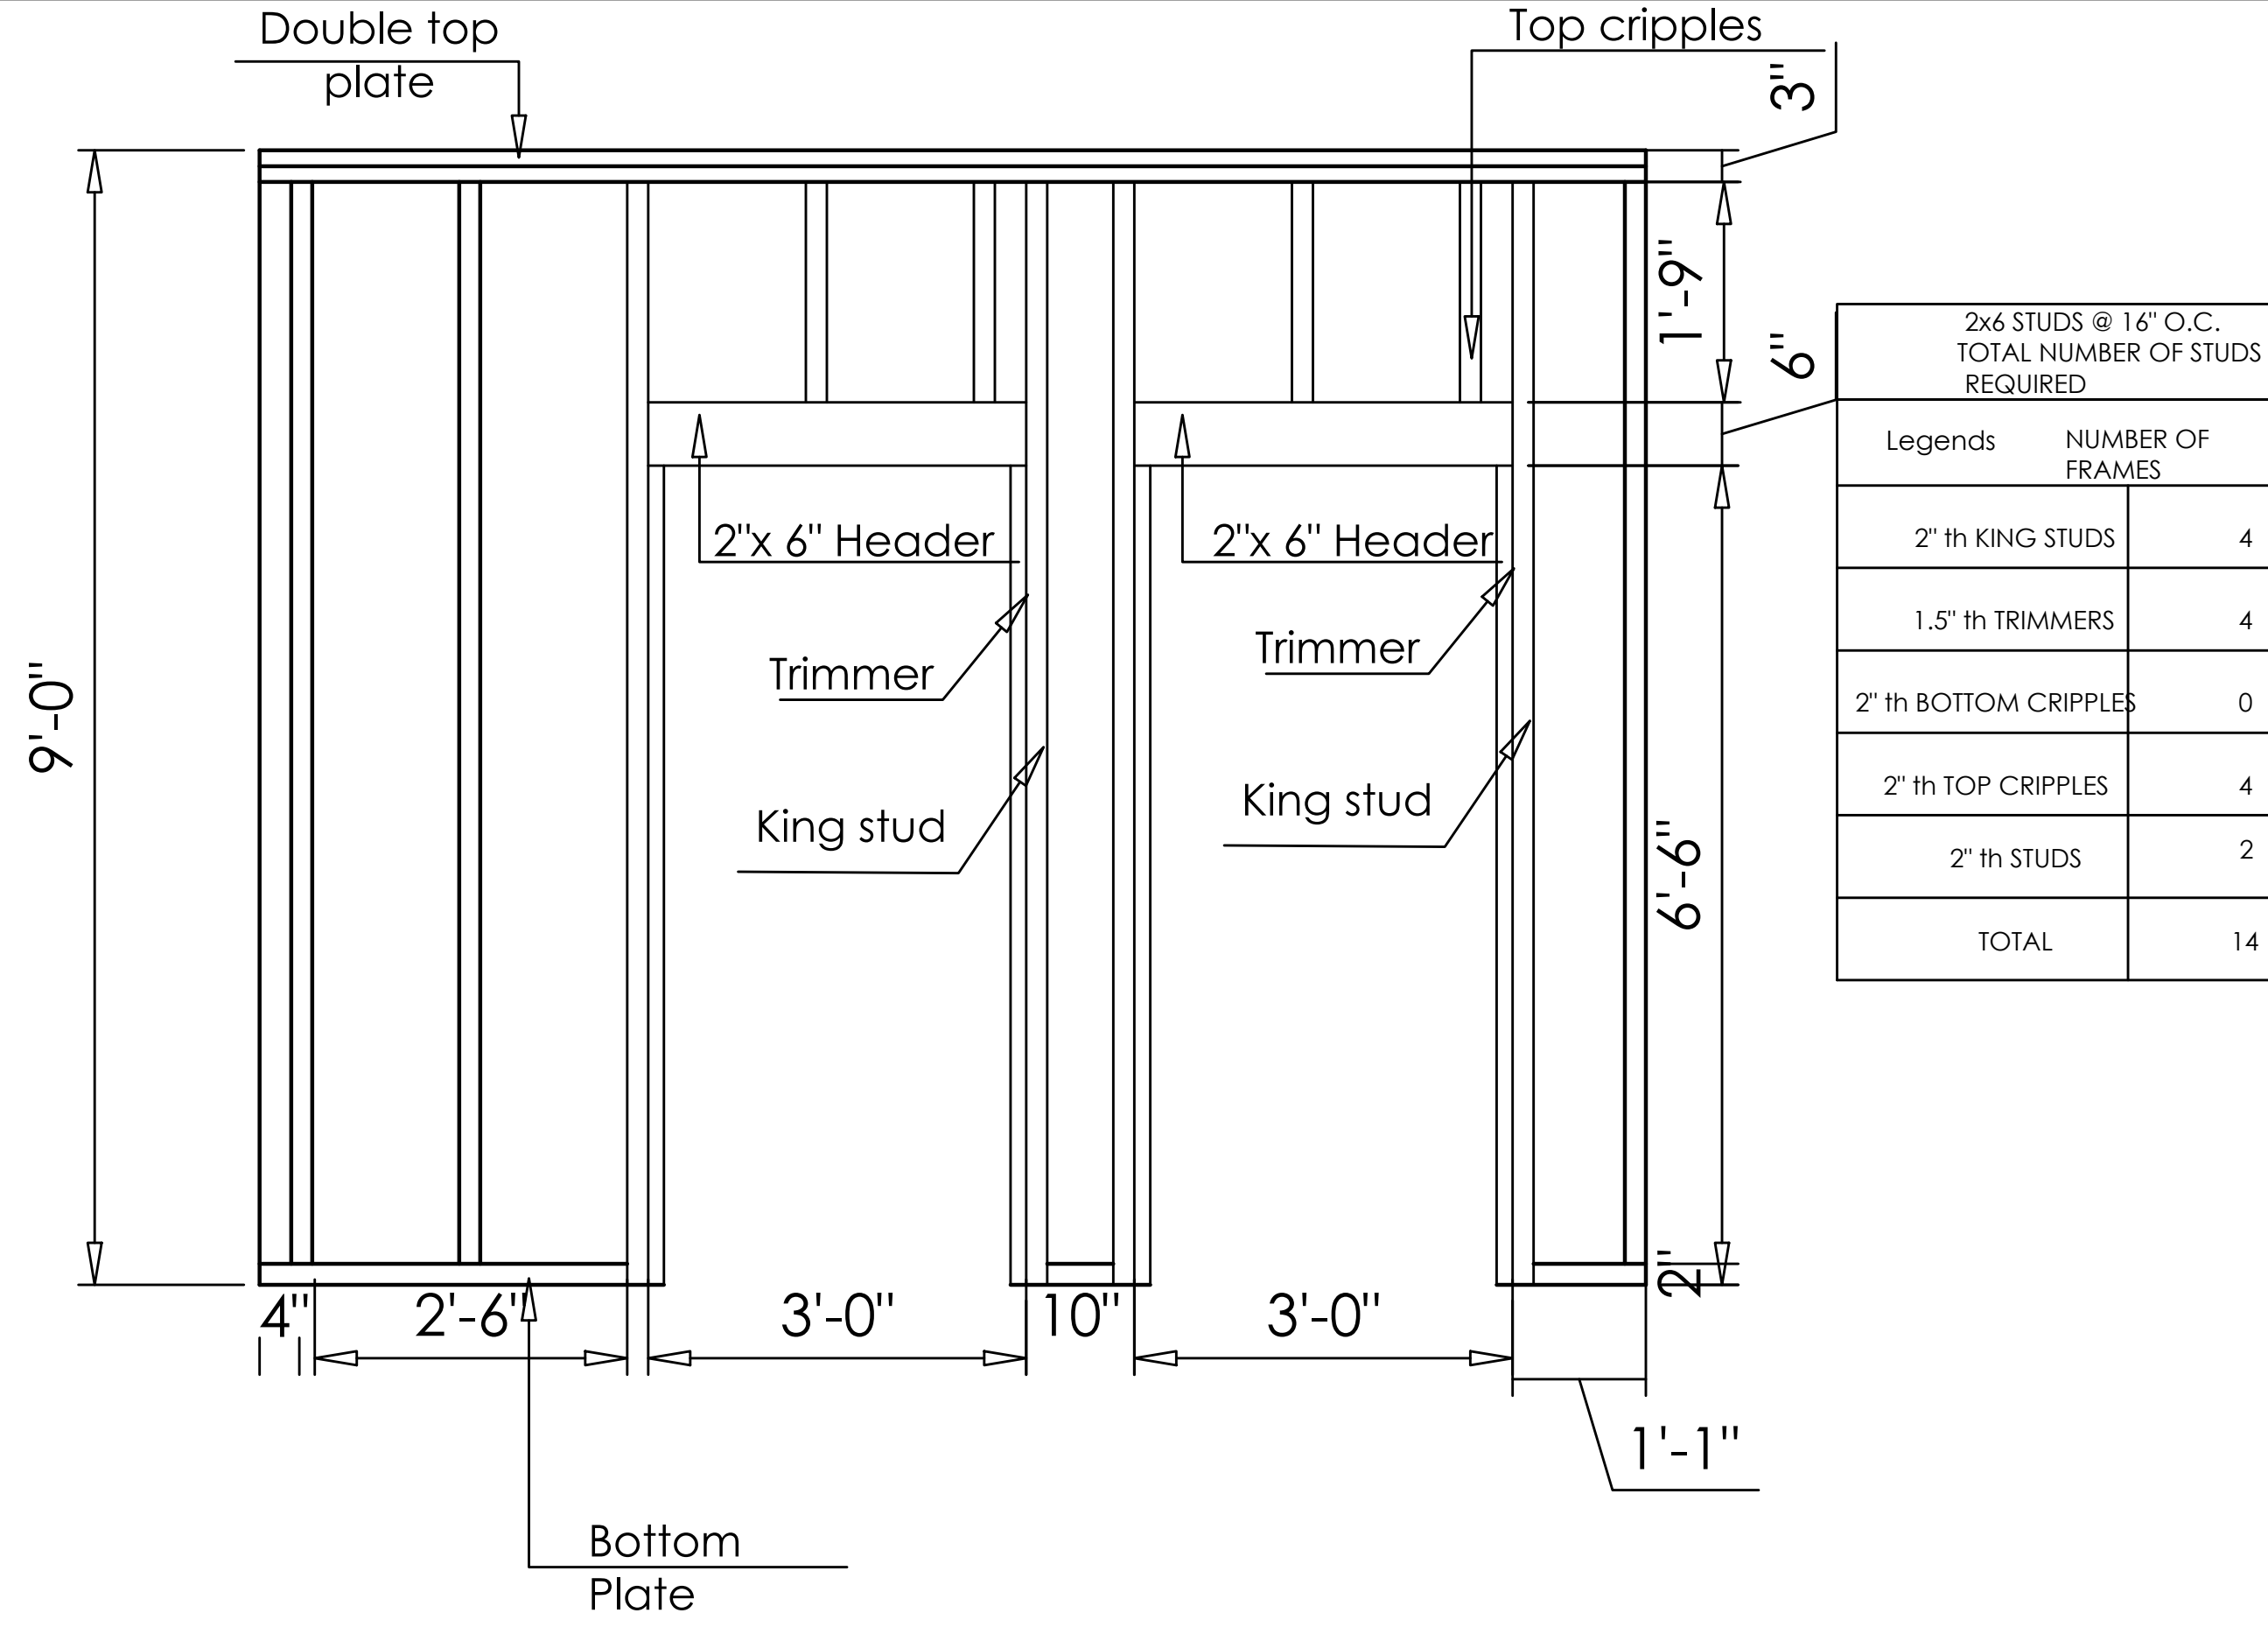


WALL E FRAMING DETAILS

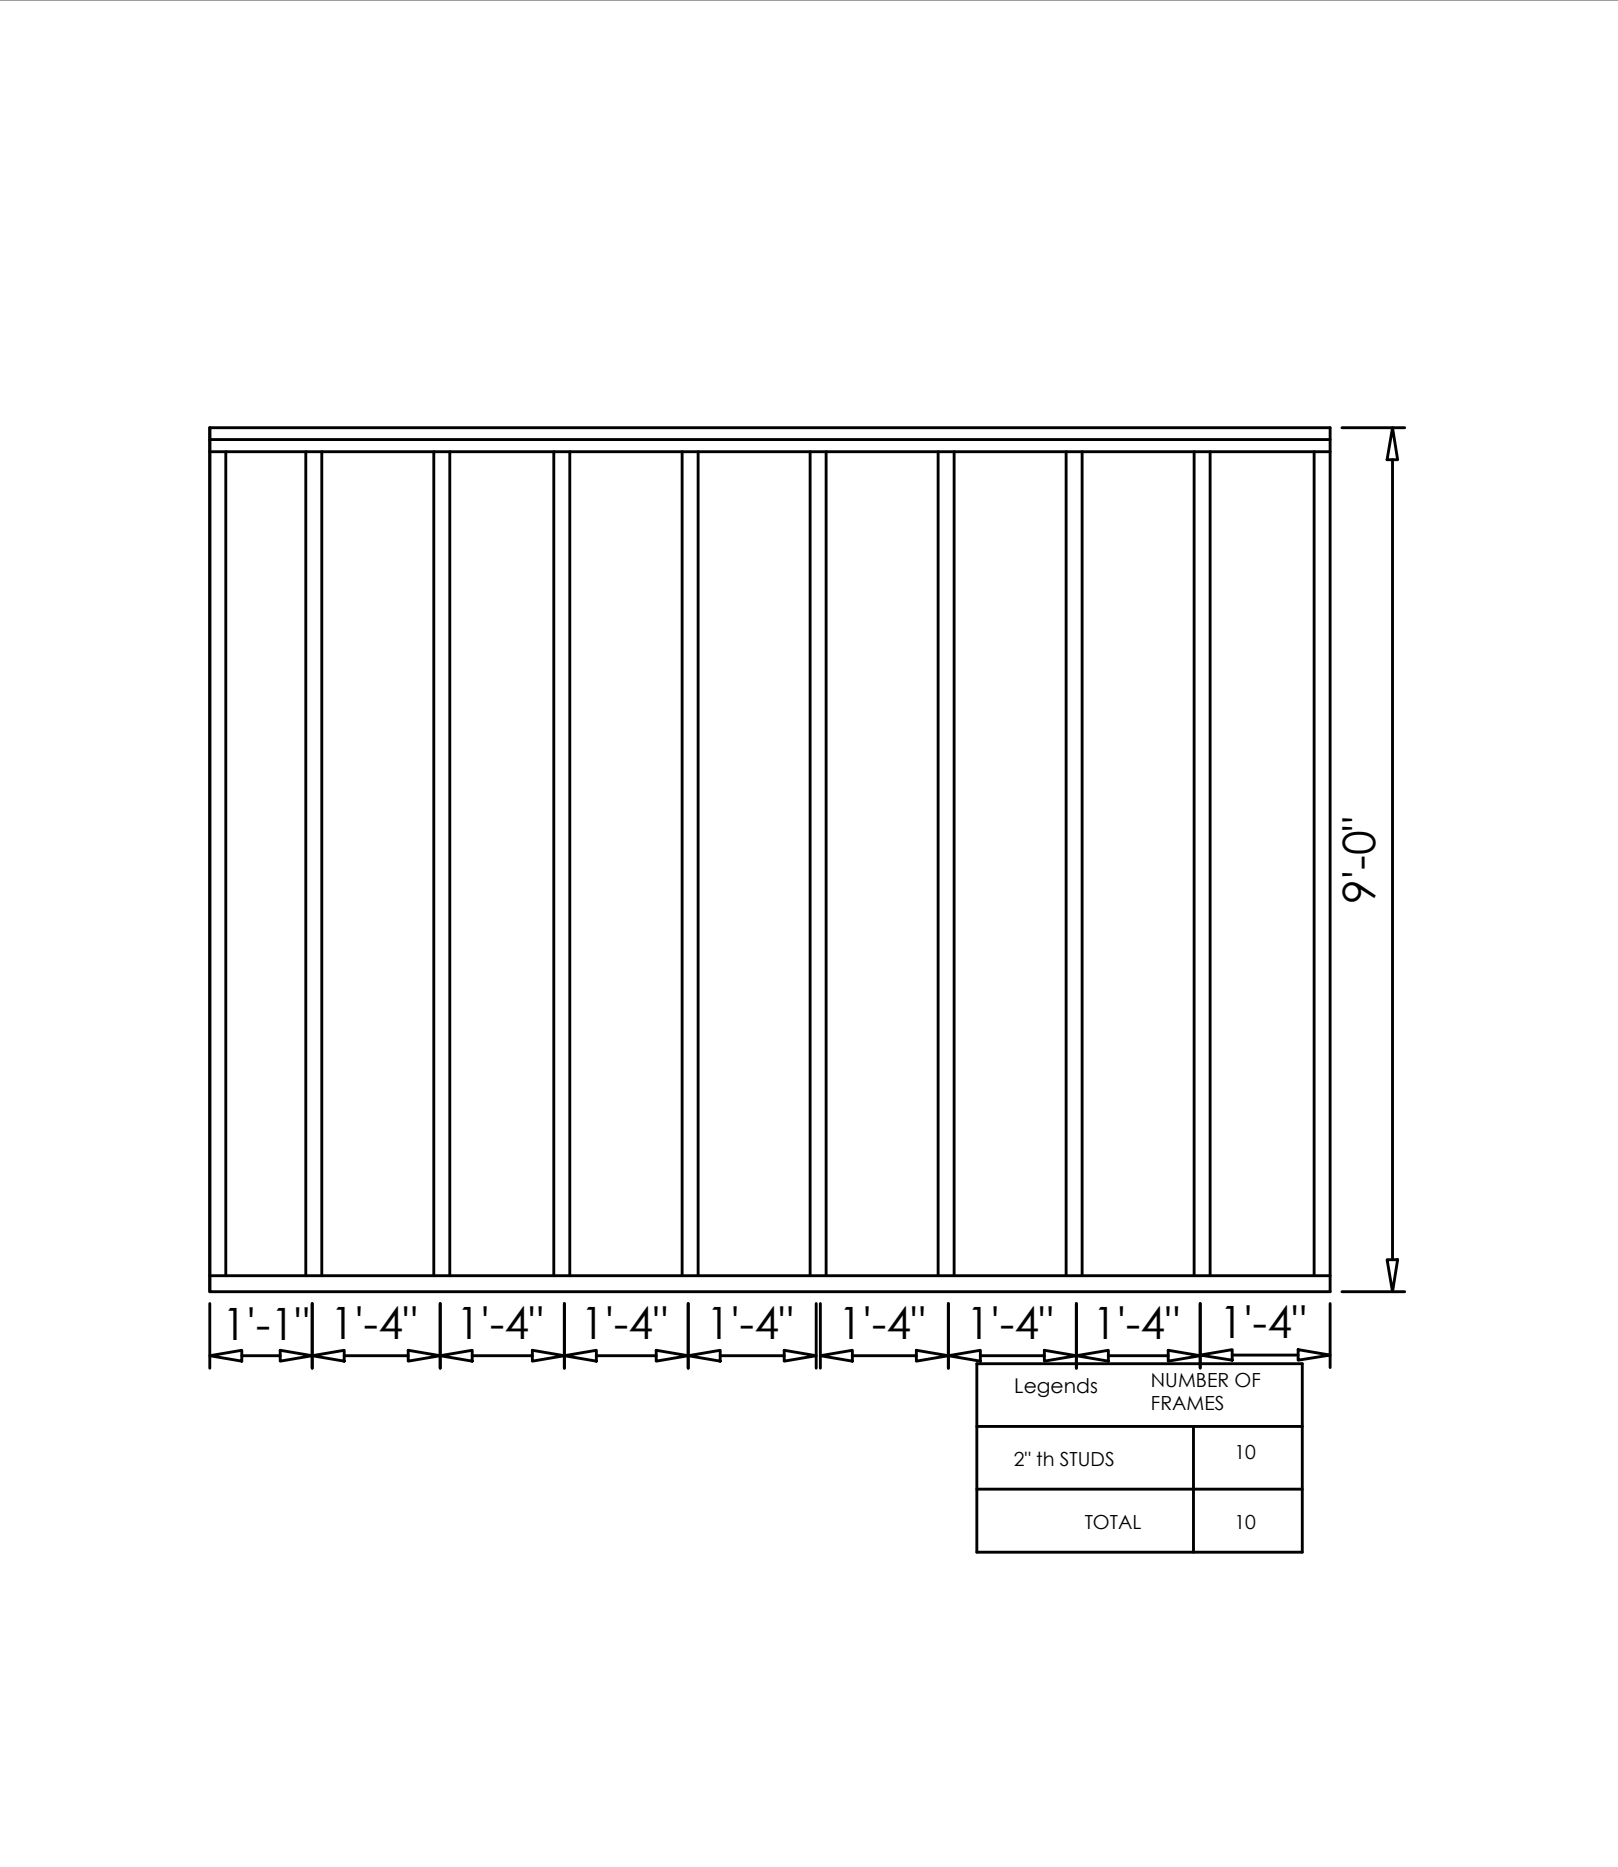


WALL G FRAMING DETAILS


SCALE : $\frac{1}{2}$ " = 1'

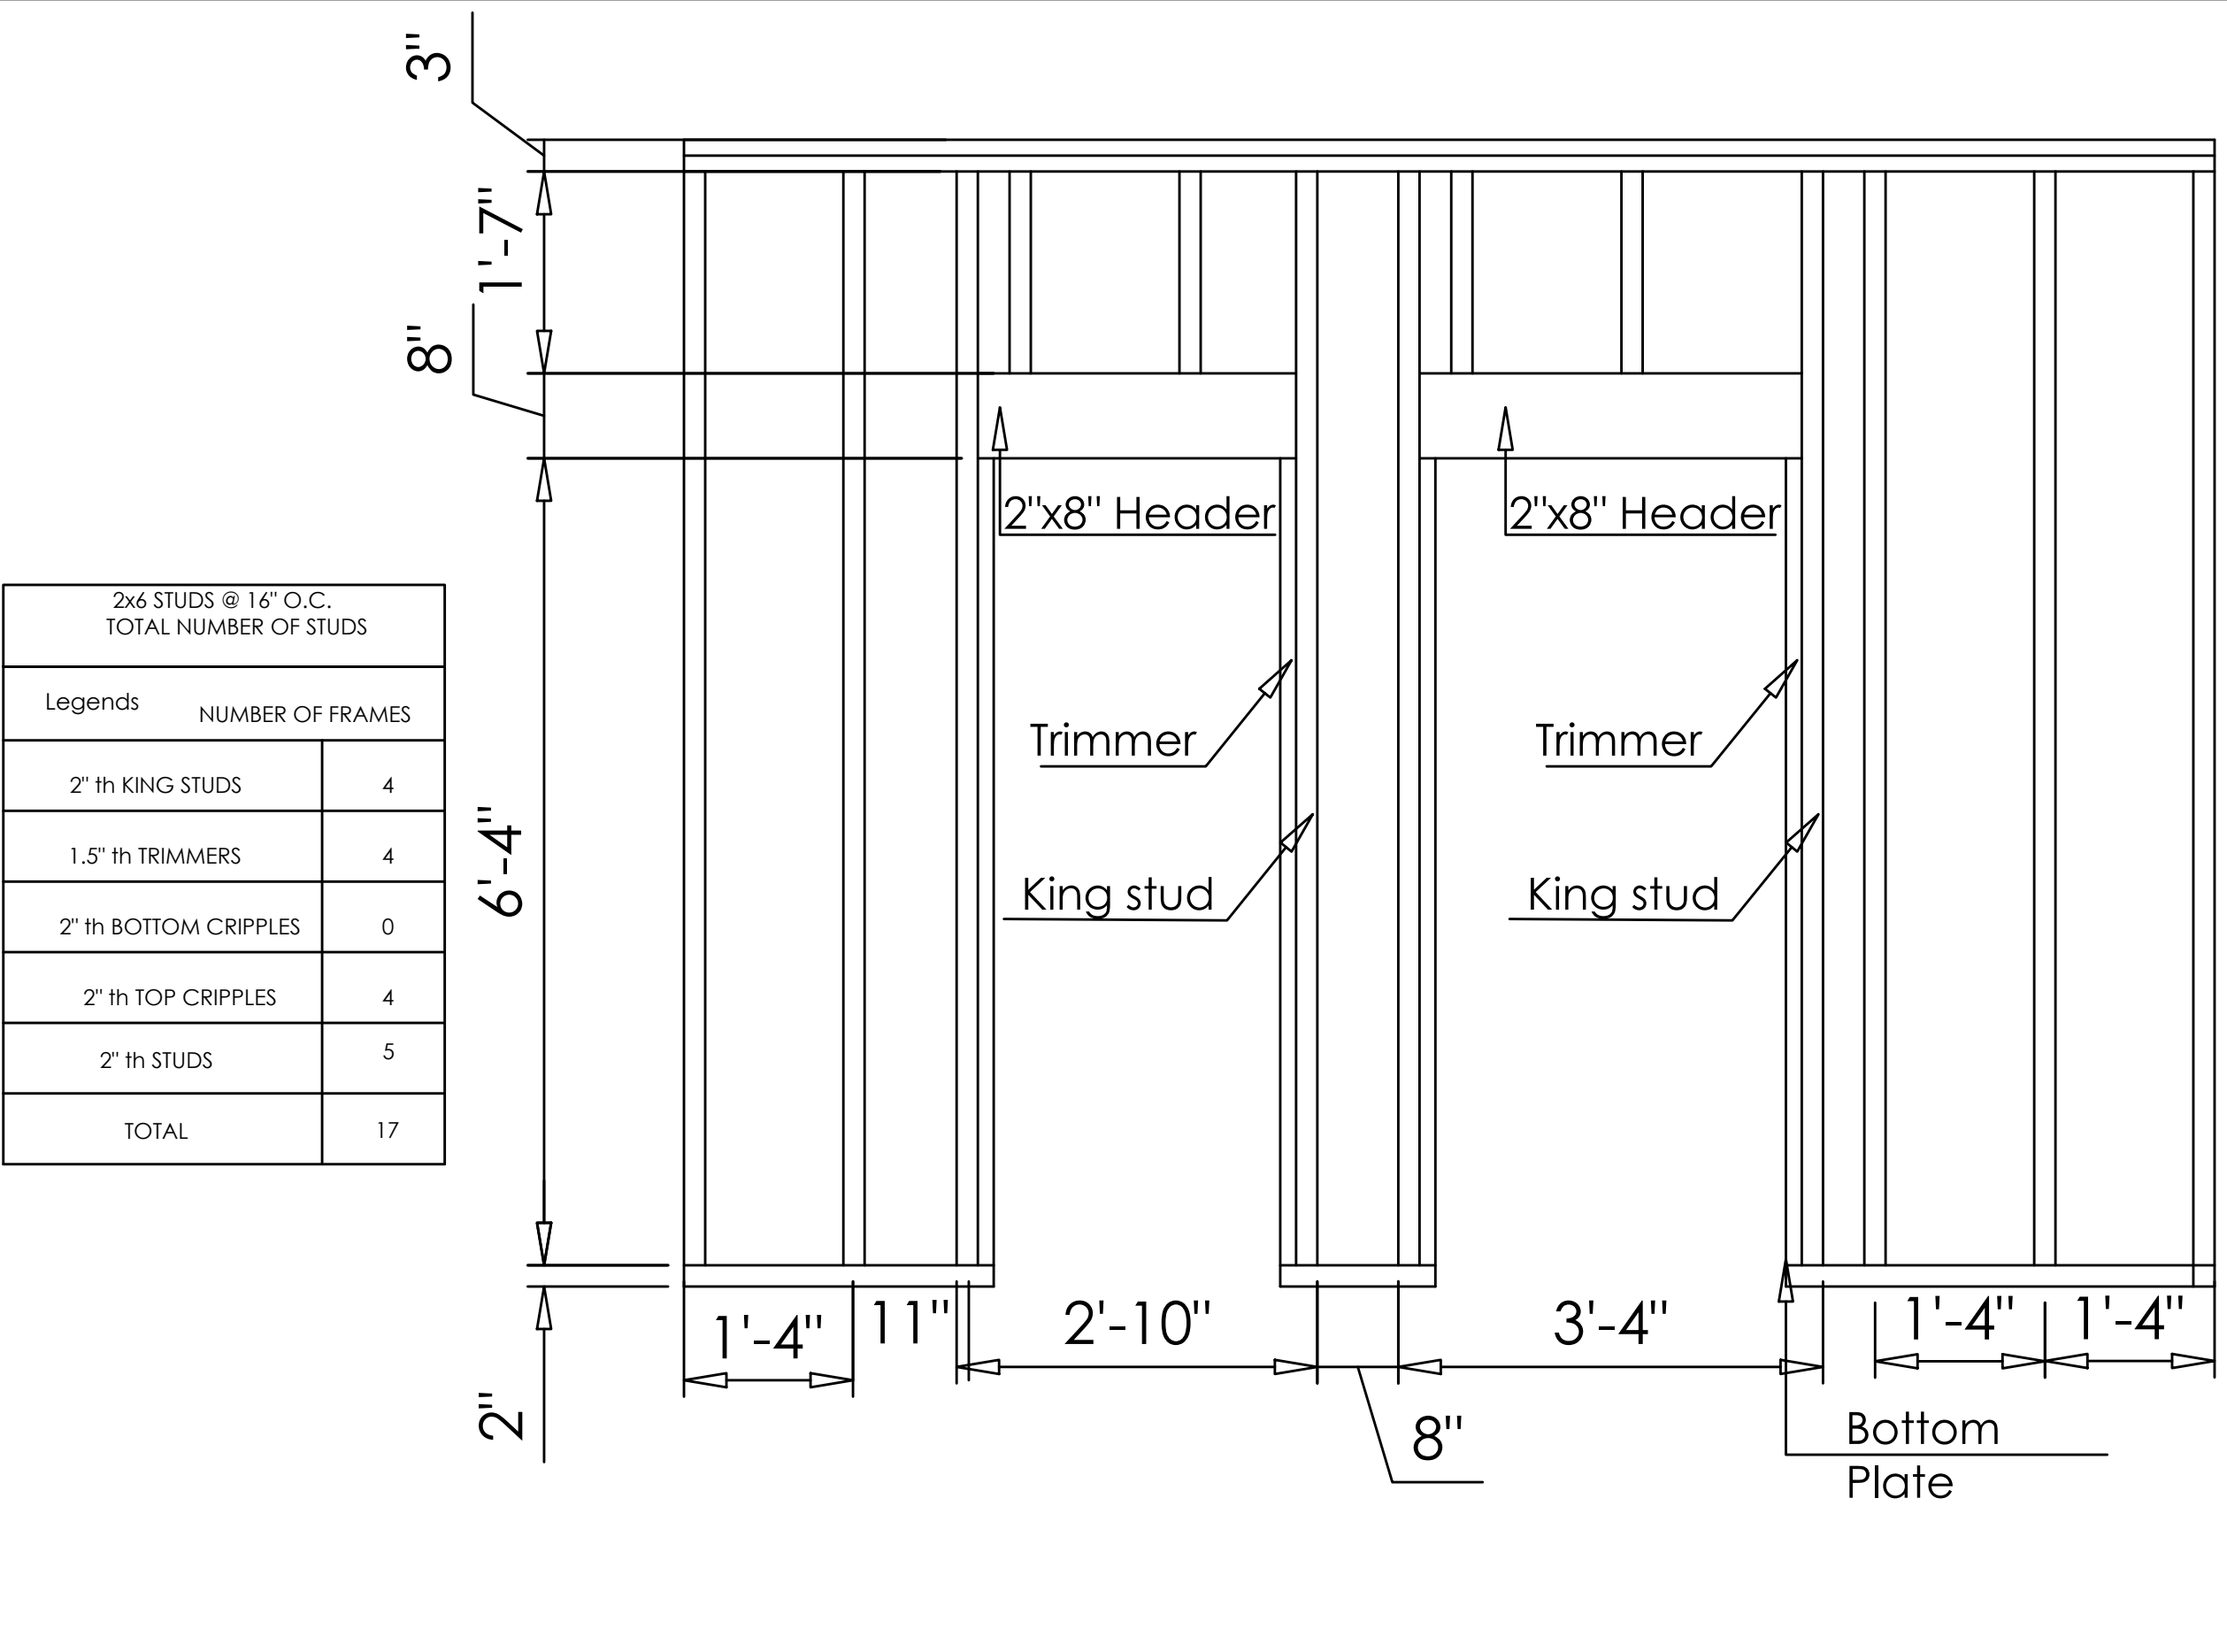



WALL H FRAMING DETAILS

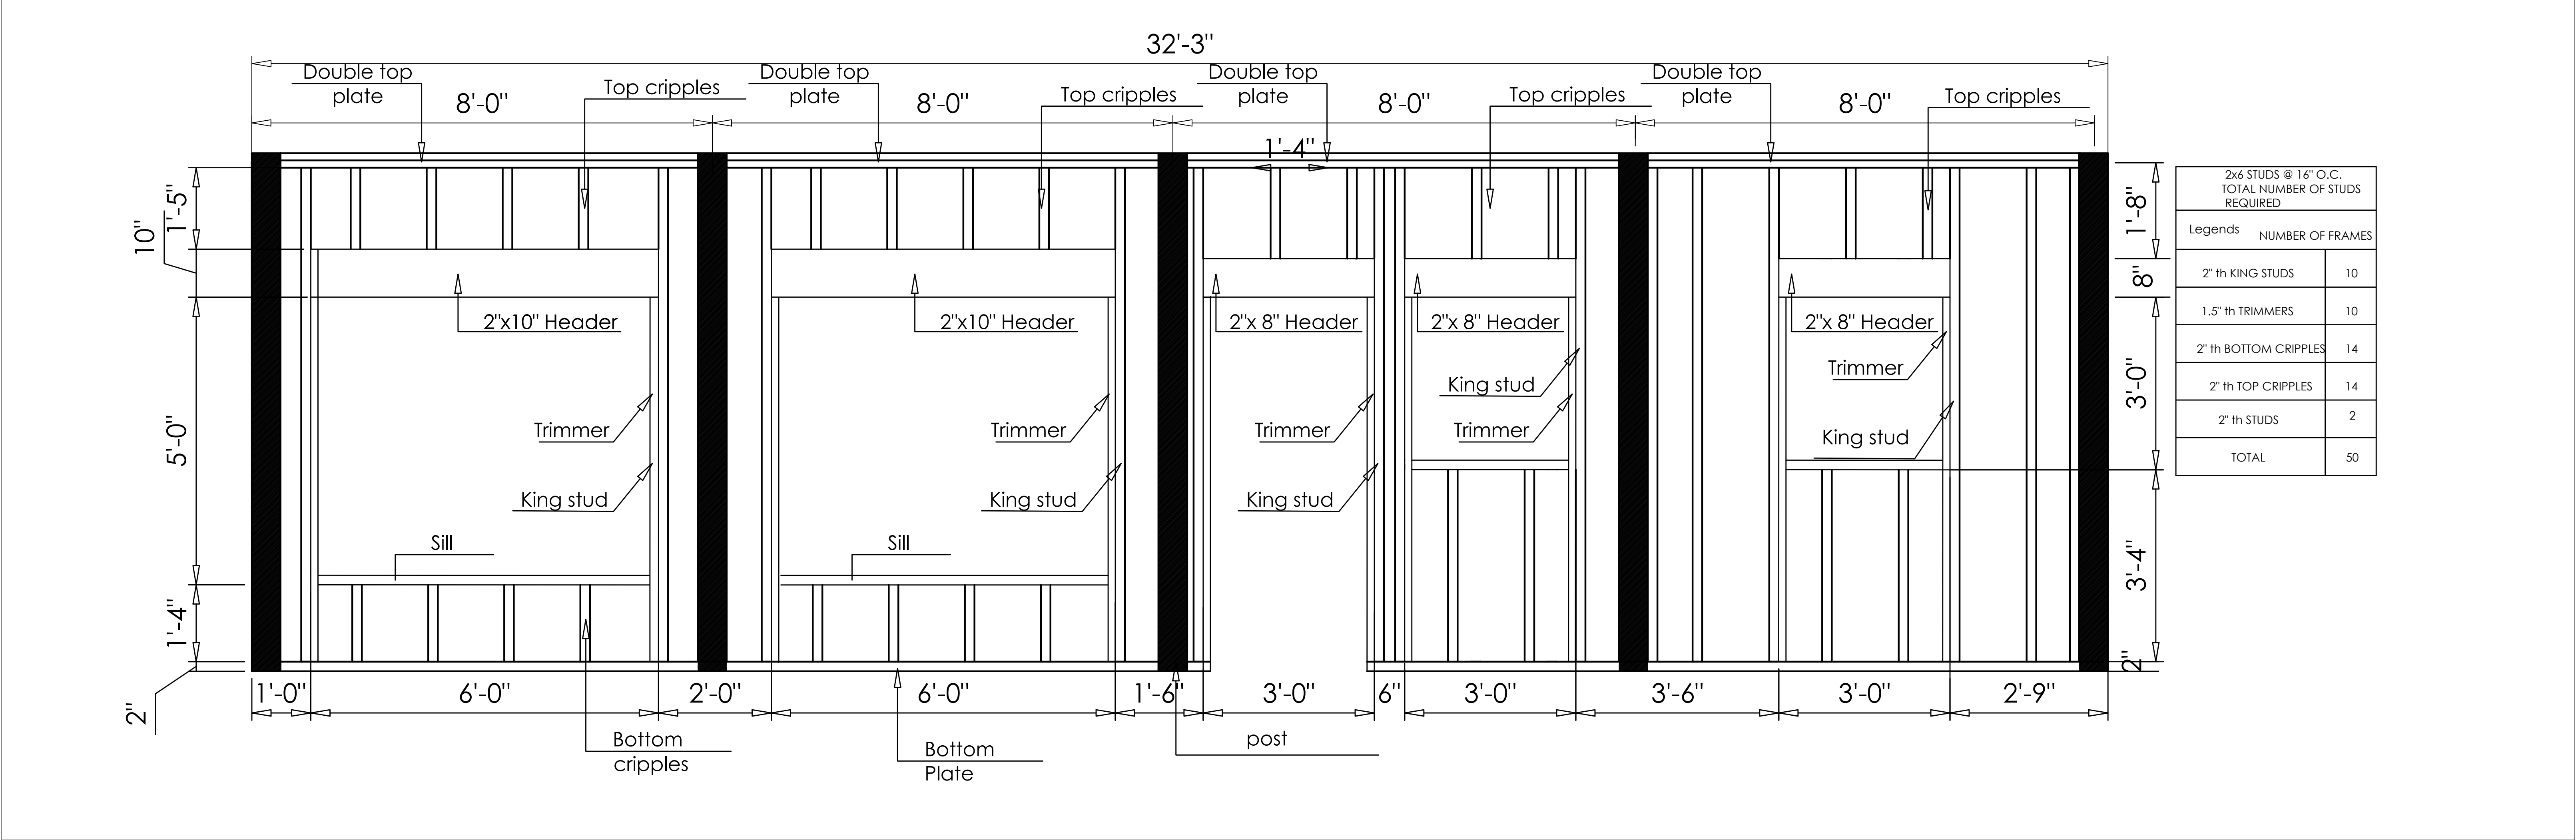

WALL AA FRAMING DETAILS

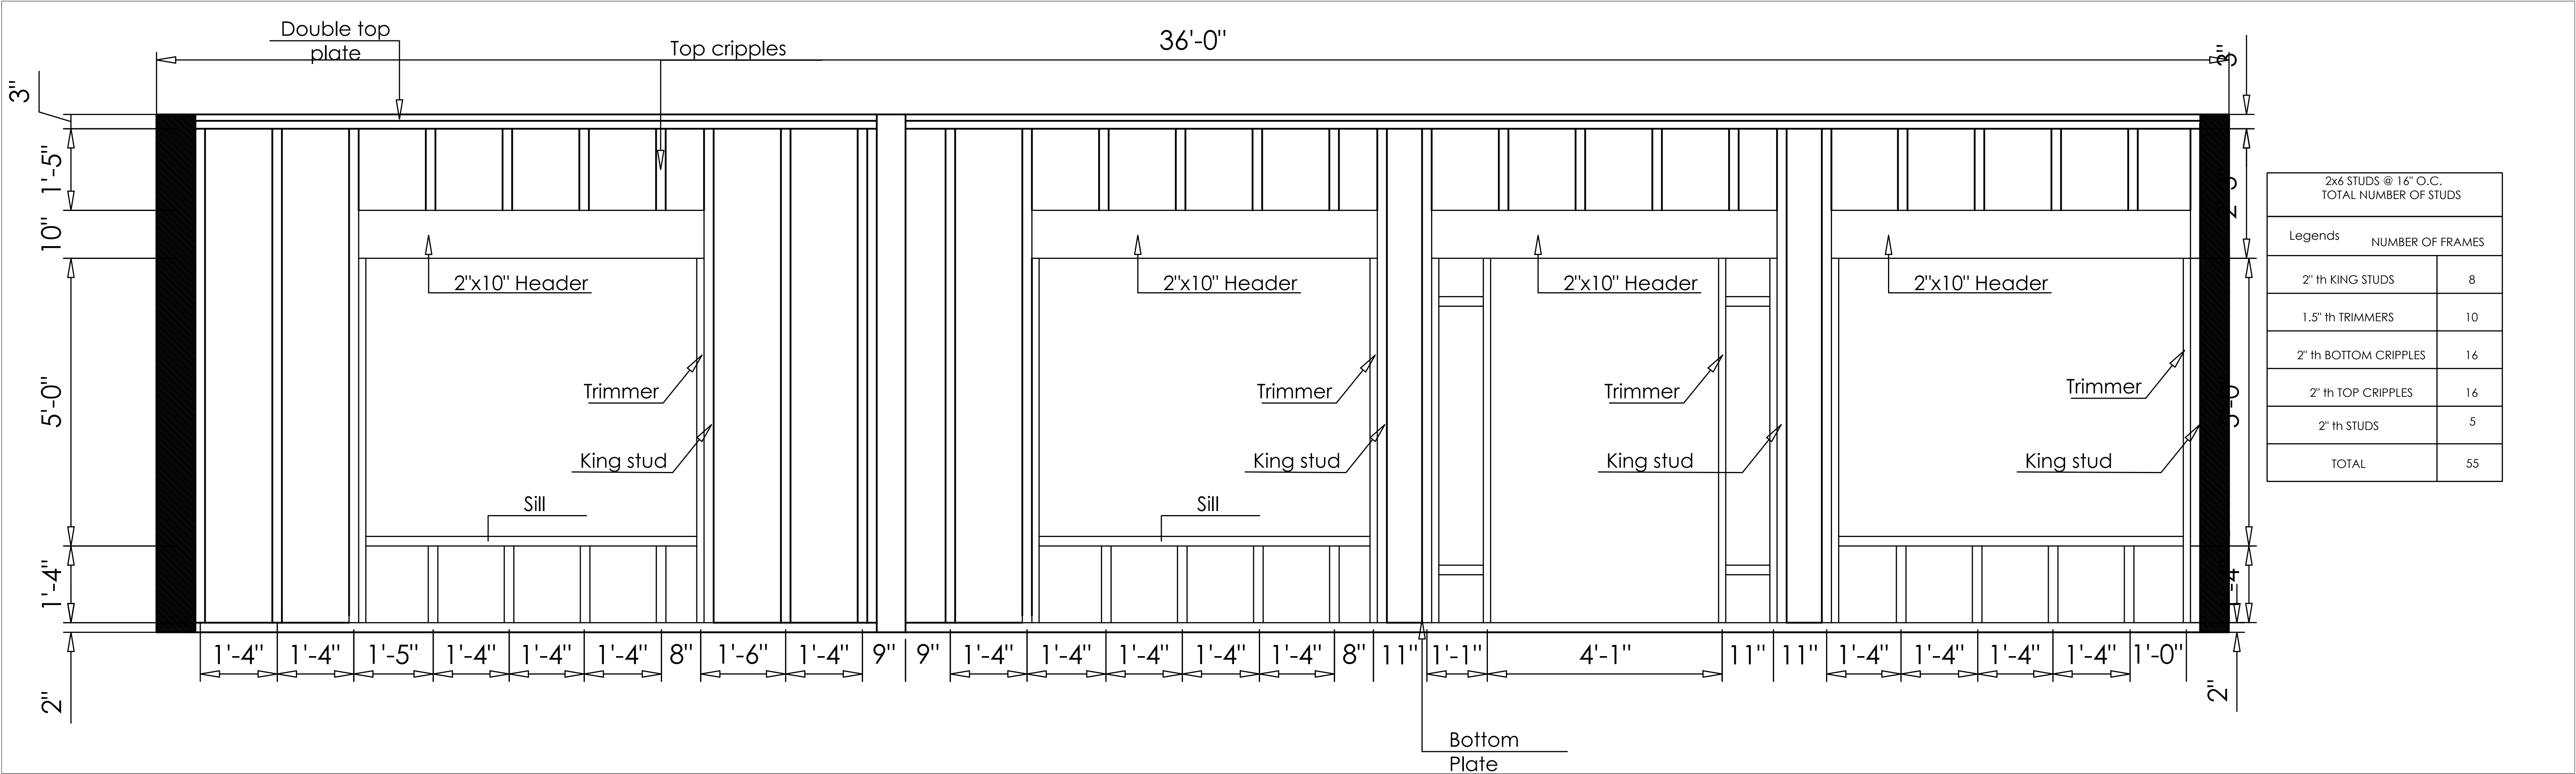


WALL BB FRAMING DETAILS

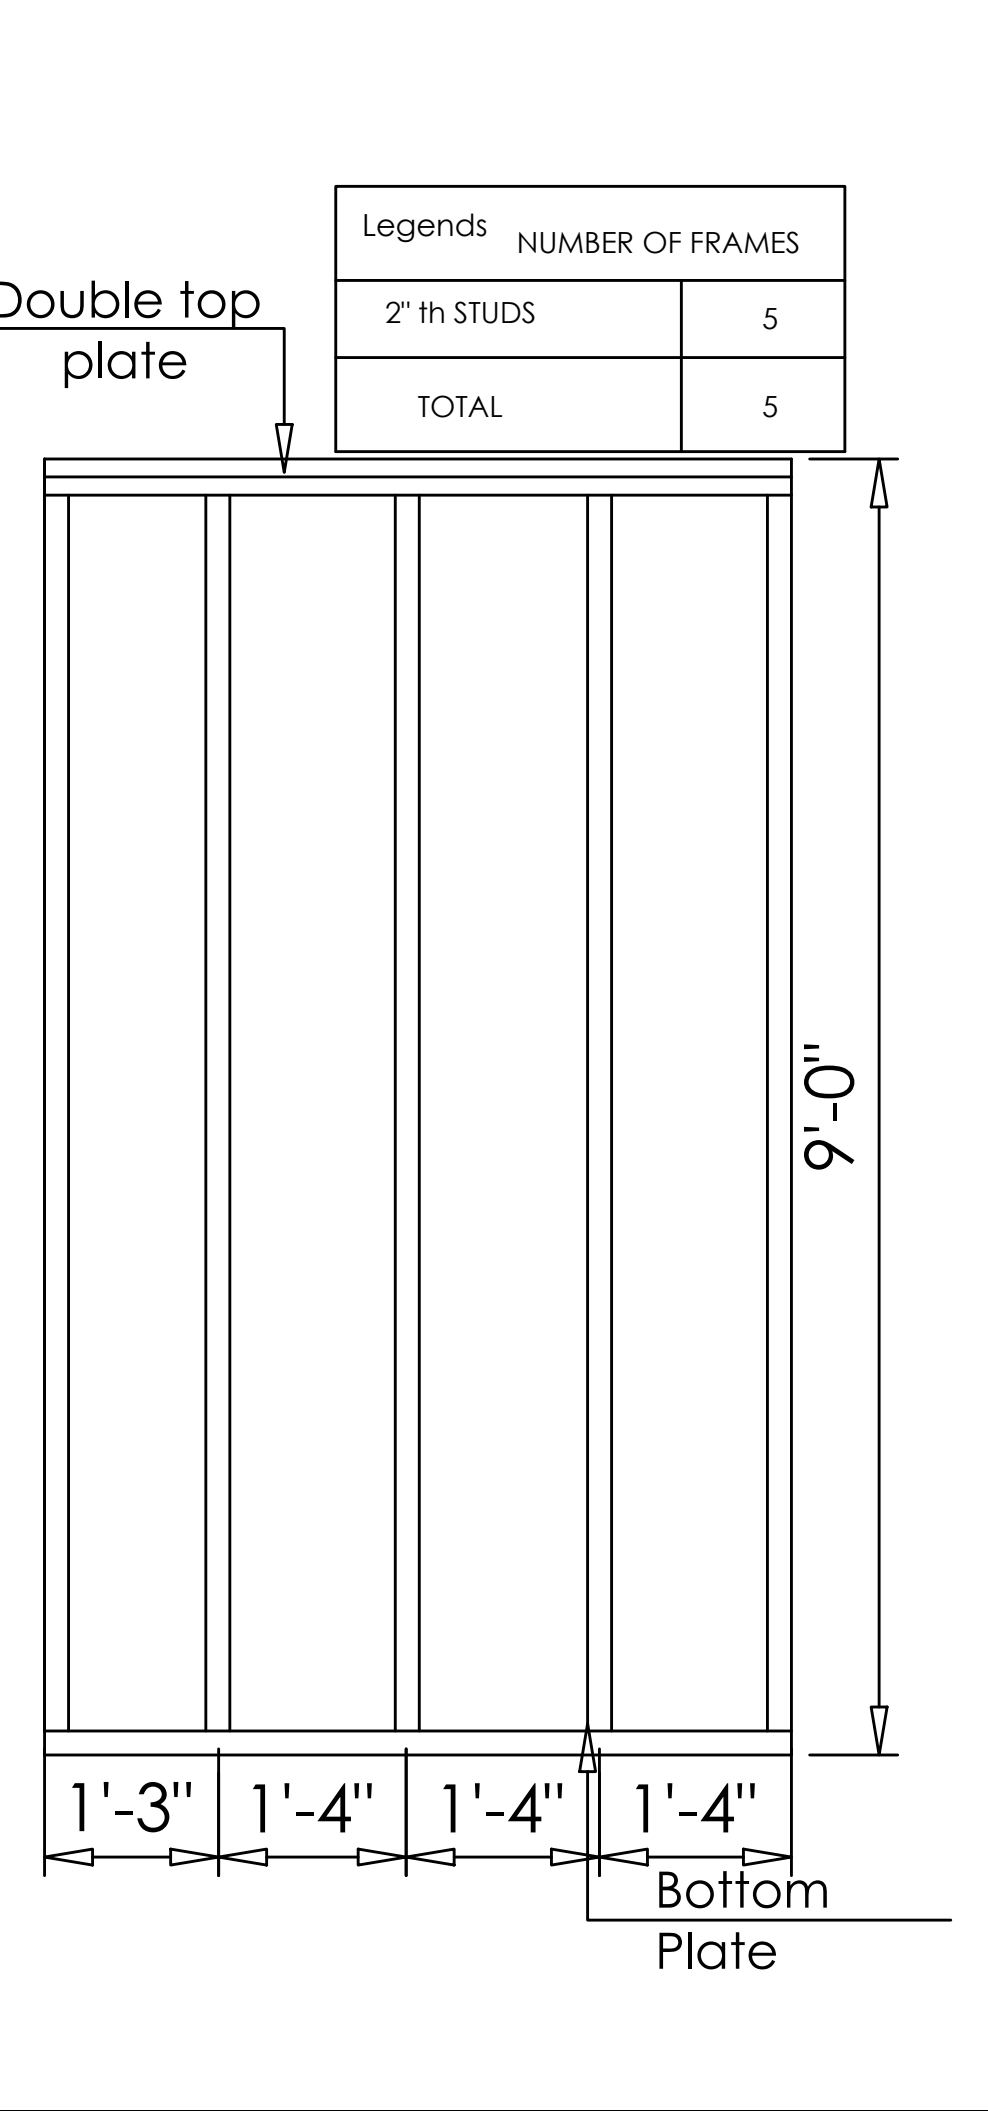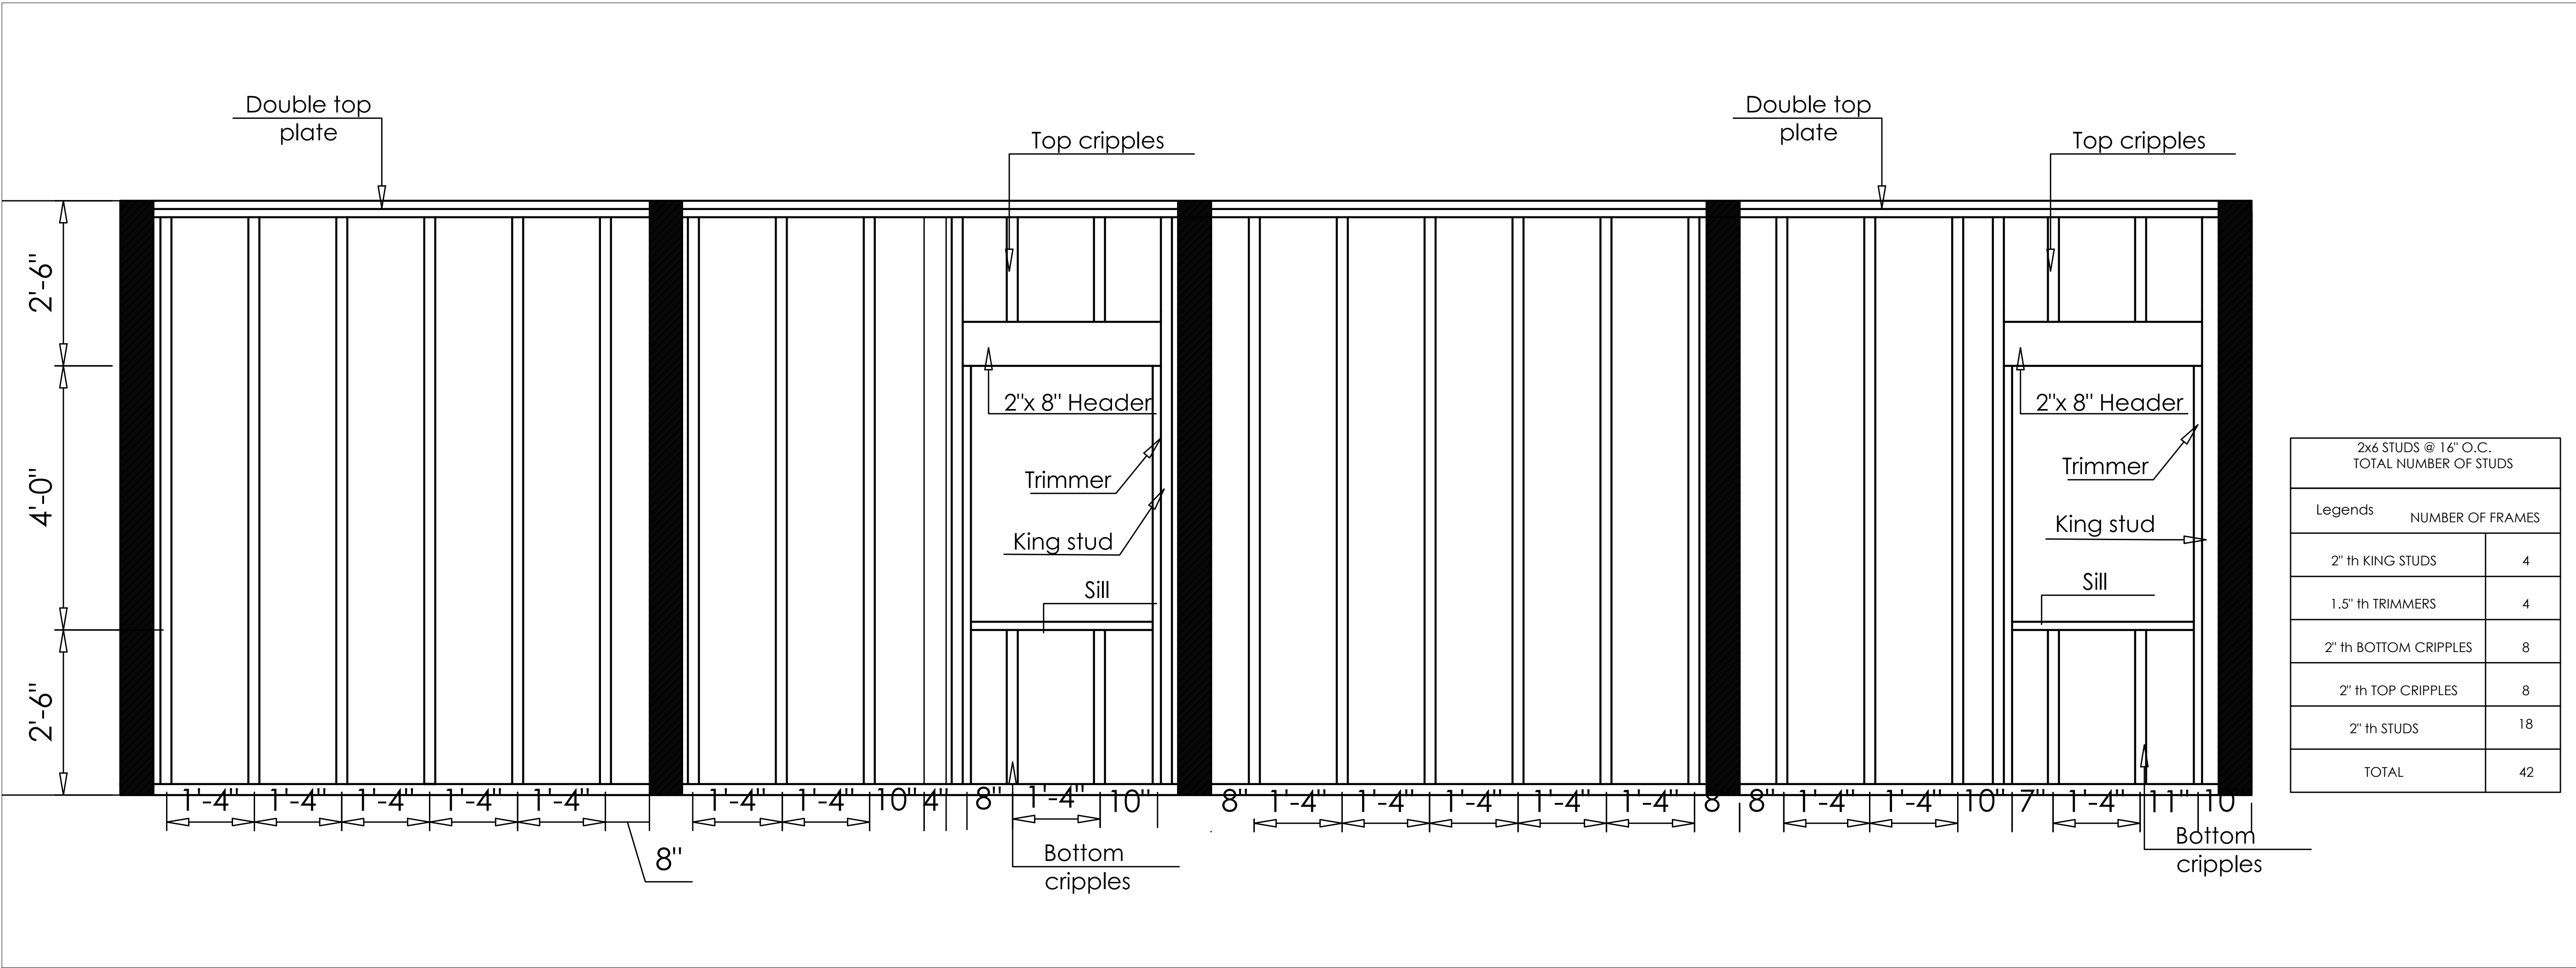

WALL CC FRAMING DETAILS

WALL F FRAMING DETAILS

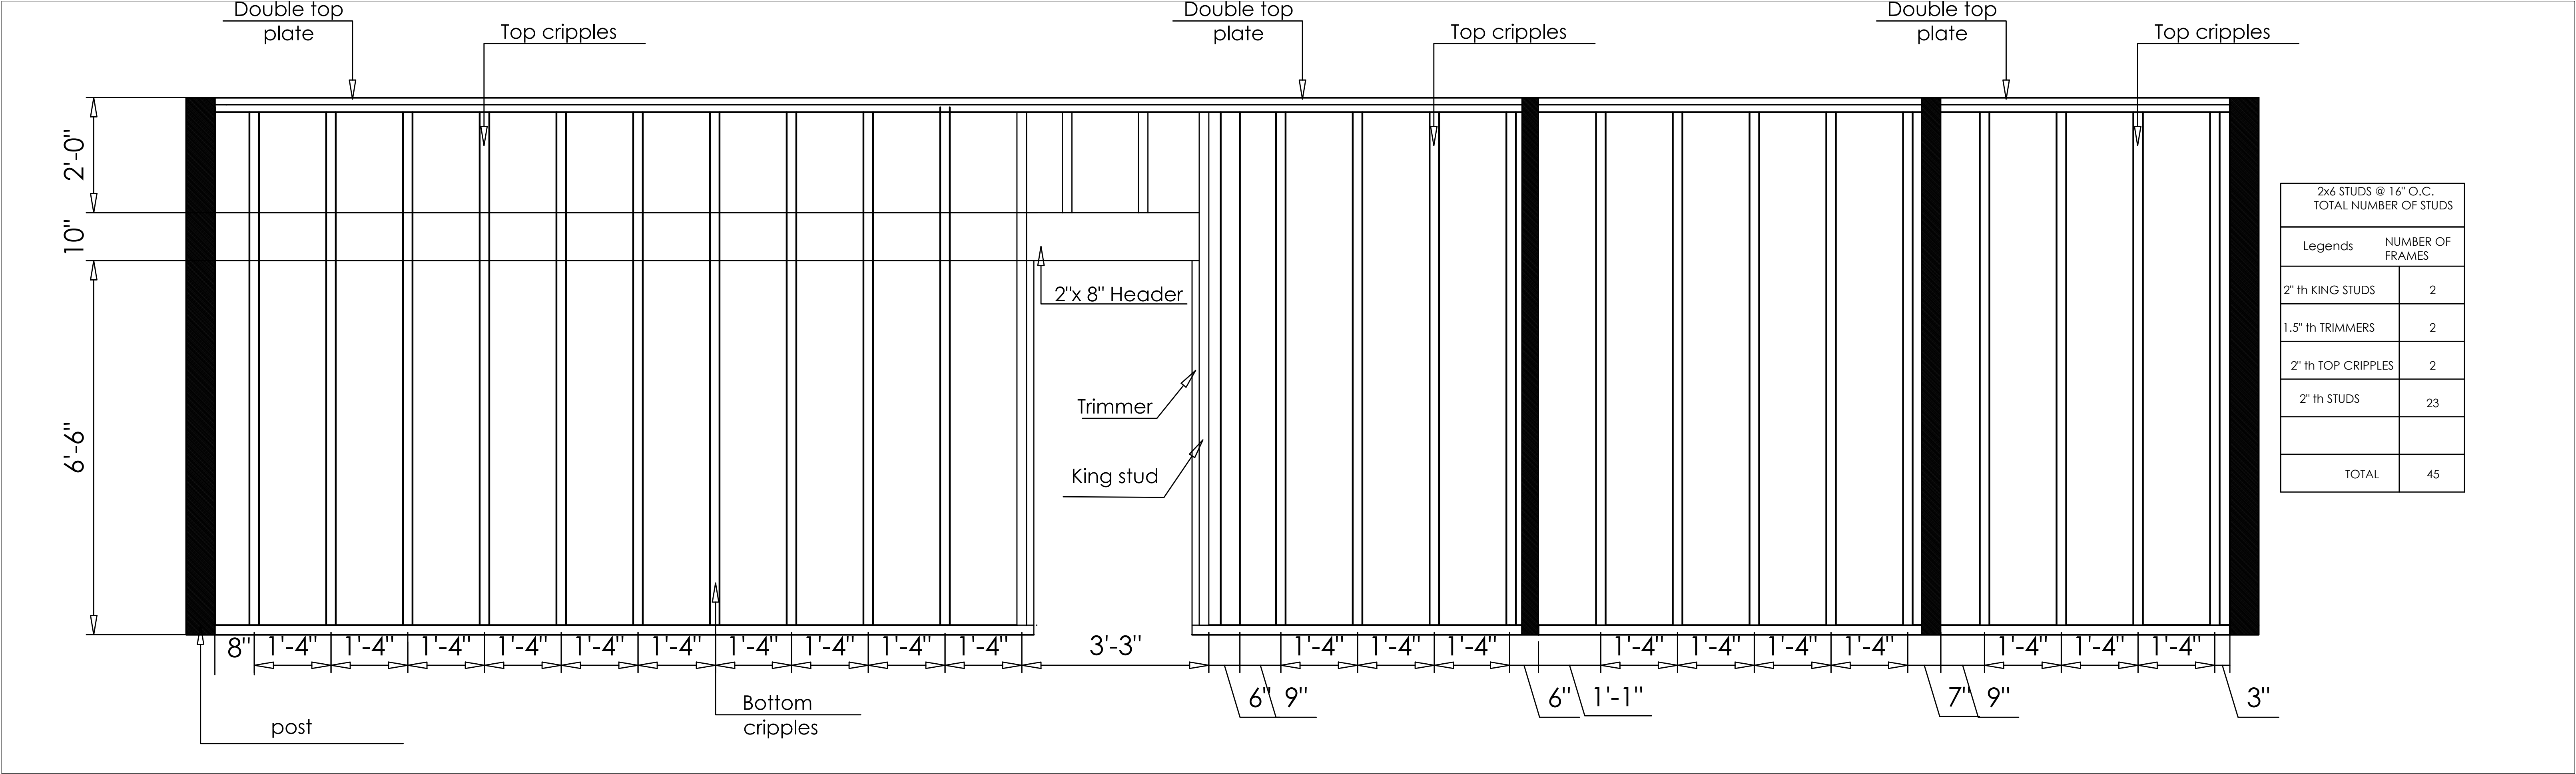

WALL DD FRAMING DETAILS